




PROPOSED FRONT ELEVATION  
SCALE= 1:100




PROPOSED SIDE ELEVATION  
SCALE= 1:100




PROPOSED REAR ELEVATION  
SCALE= 1:100

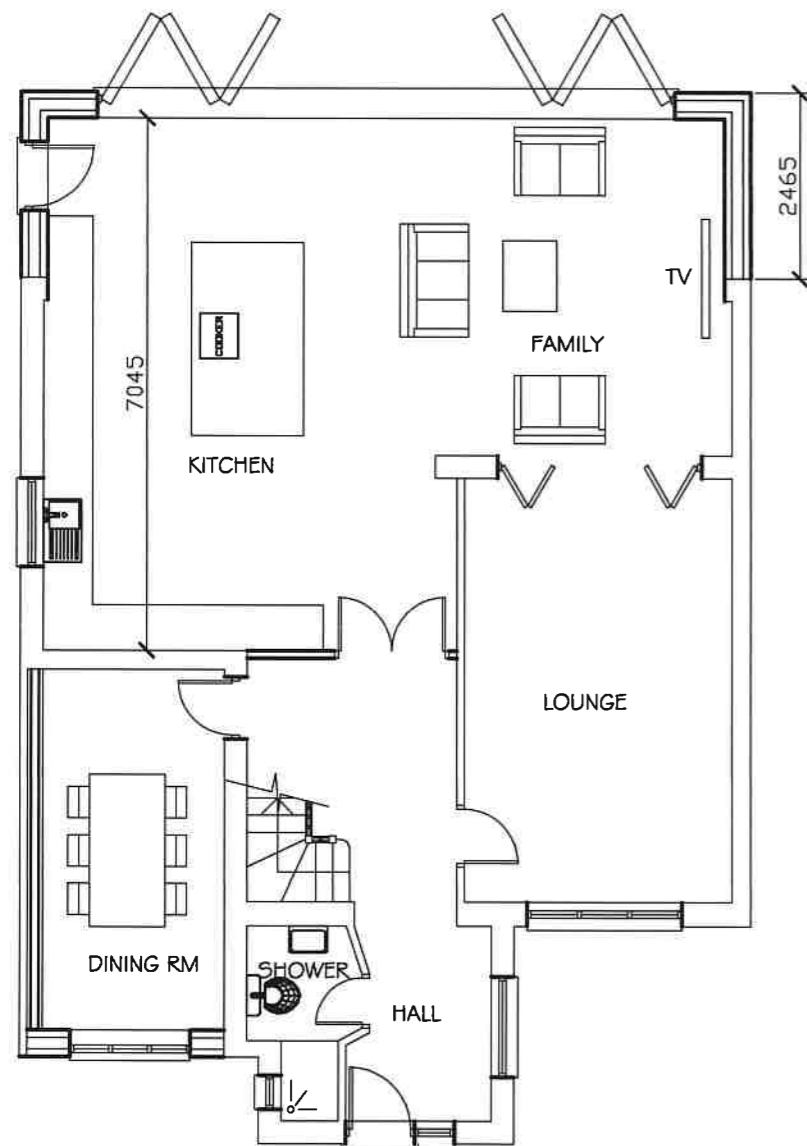

PROPOSED GROUND FLOOR PLAN  
SCALE= 1:100

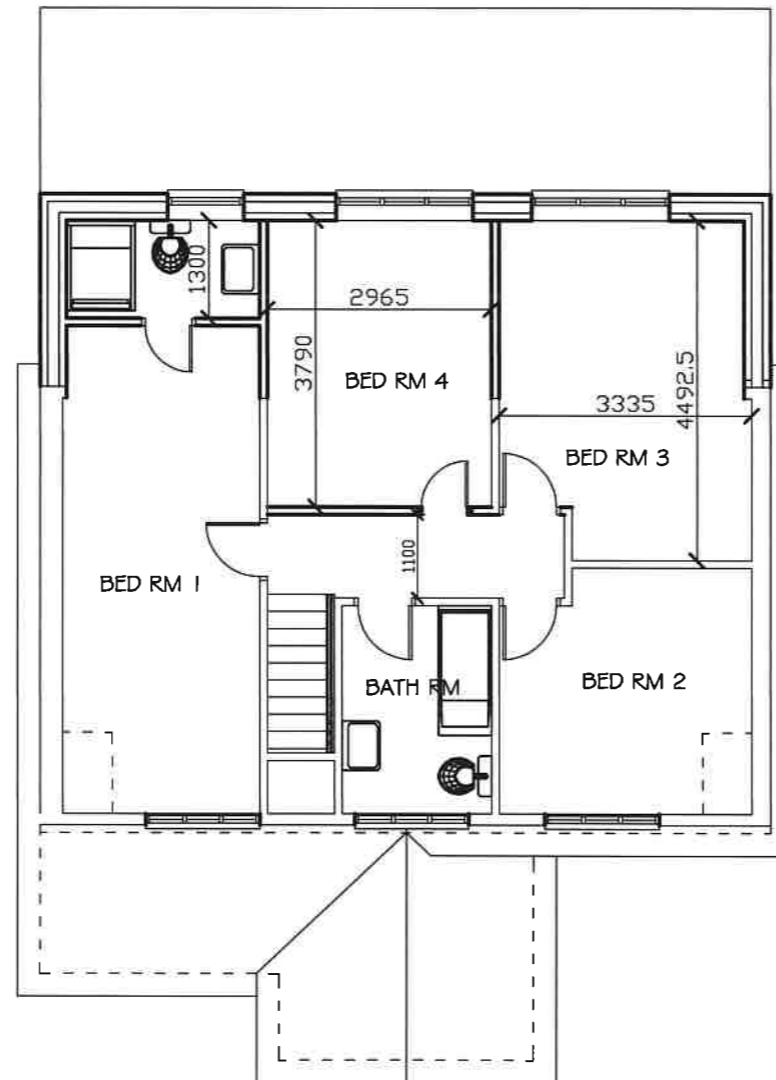

PROPOSED FIRST FLOOR PLAN  
SCALE= 1:100

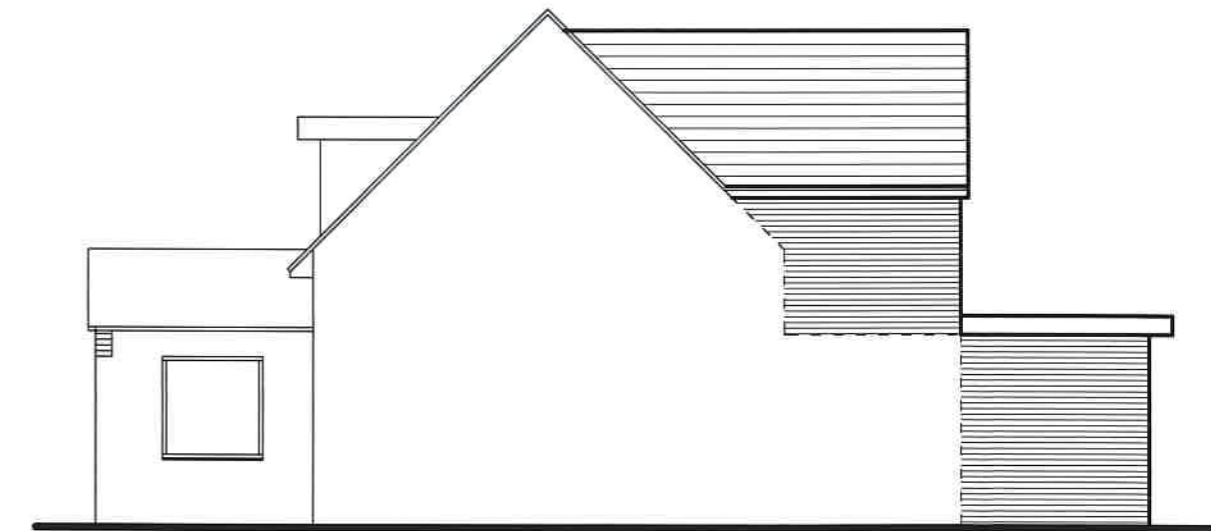

PROPOSED SIDE ELEVATION  
SCALE= 1:100



SCALE BAR

<b>K A ARCHITECTURAL DRAWING SERVICES</b> 141 LANGLEY ROAD, SLOUGH SL3 7DZ TEL/FAX 01753 541 824, MOBILE 07939213221			
<b>Job</b> 53a Fernbank Road, Ascot Rear Extension and Garage Conversion		<b>Date</b> 22/1/24 <b>Revisions</b> SIDE ELEVATION REVISED	
<b>Client</b> Mr Moshahid Miah		<b>Drawn</b> Proposed Plans and Elevations	
<b>Date</b> December 2023	<b>Scale</b> As Shown	<b>Dep. No.</b> 2029/2A	