






EXISTING FRONT ELEVATION
SCALE= 1:100

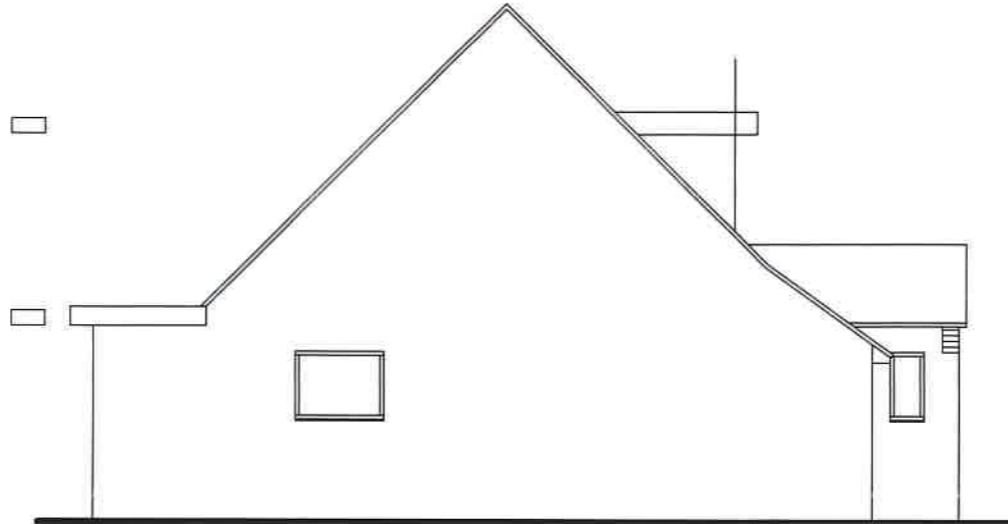


EXISTING SIDE ELEVATION
SCALE= 1:100

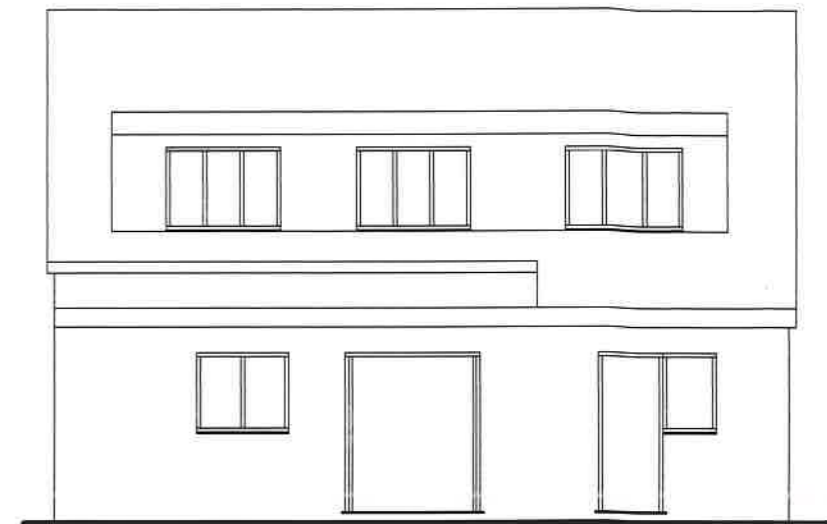


EXISTING REAR ELEVATION
SCALE= 1:100

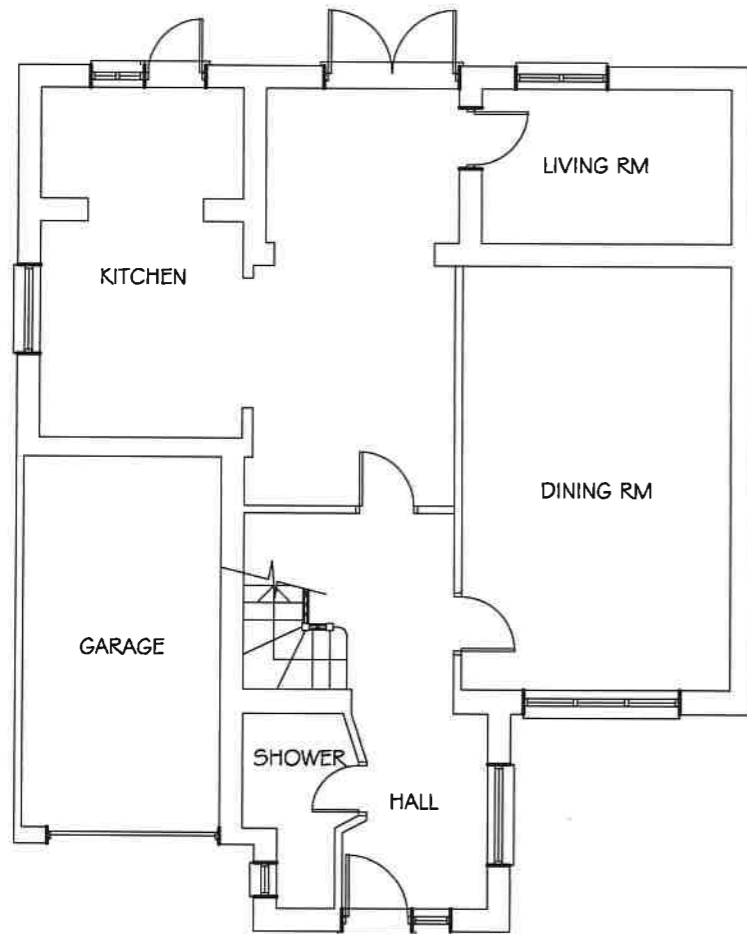

EXISTING GROUND FLOOR PLAN
SCALE= 1:100

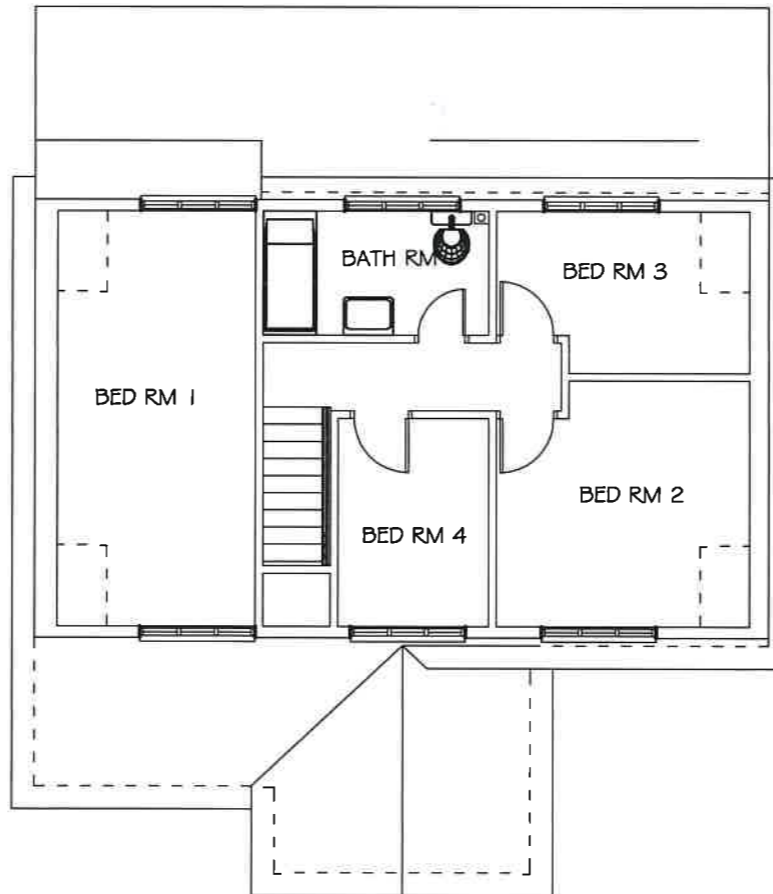

EXISTING FIRST FLOOR PLAN
SCALE= 1:100

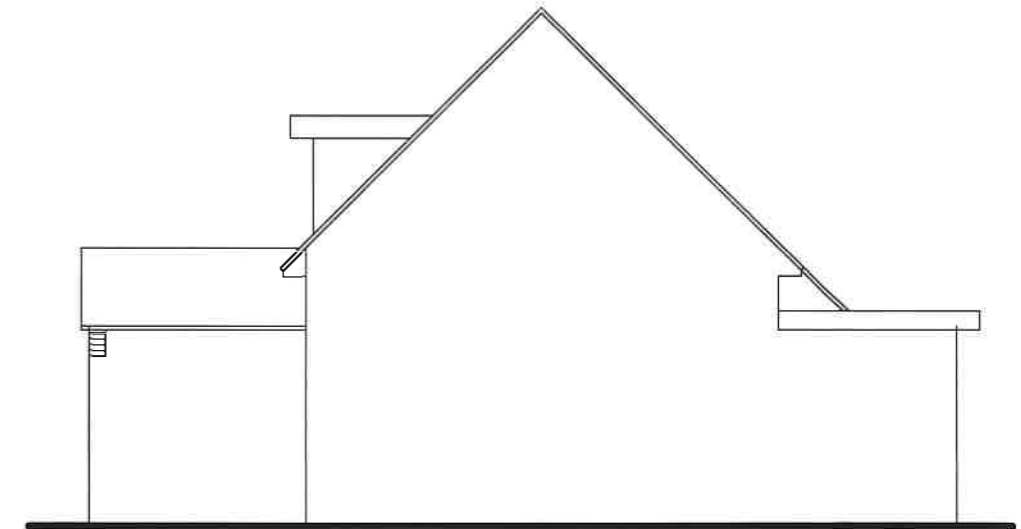

EXISTING SIDE ELEVATION
SCALE= 1:100



SCALE BAR

K A ARCHITECTURAL DRAWING SERVICES 141 LANGLEY ROAD, SLOUGH SL3 7DZ TEL/FAX 01753 541 824, MOBILE 07939213221			
Job	53a Fernbank Road, Ascot		Date
	Rear Extension and Garage Conversion		Revisions
Client	Mr Moshahid Miah		
Drawing	Existing Plans and Elevations		
Date	December 2023	Scale	As Shown
		Dep. No.	2029/3