




PROPOSED FRONT ELEVATION
SCALE= 1:100




PROPOSED SIDE ELEVATION
SCALE= 1:100




PROPOSED REAR ELEVATION
SCALE= 1:100

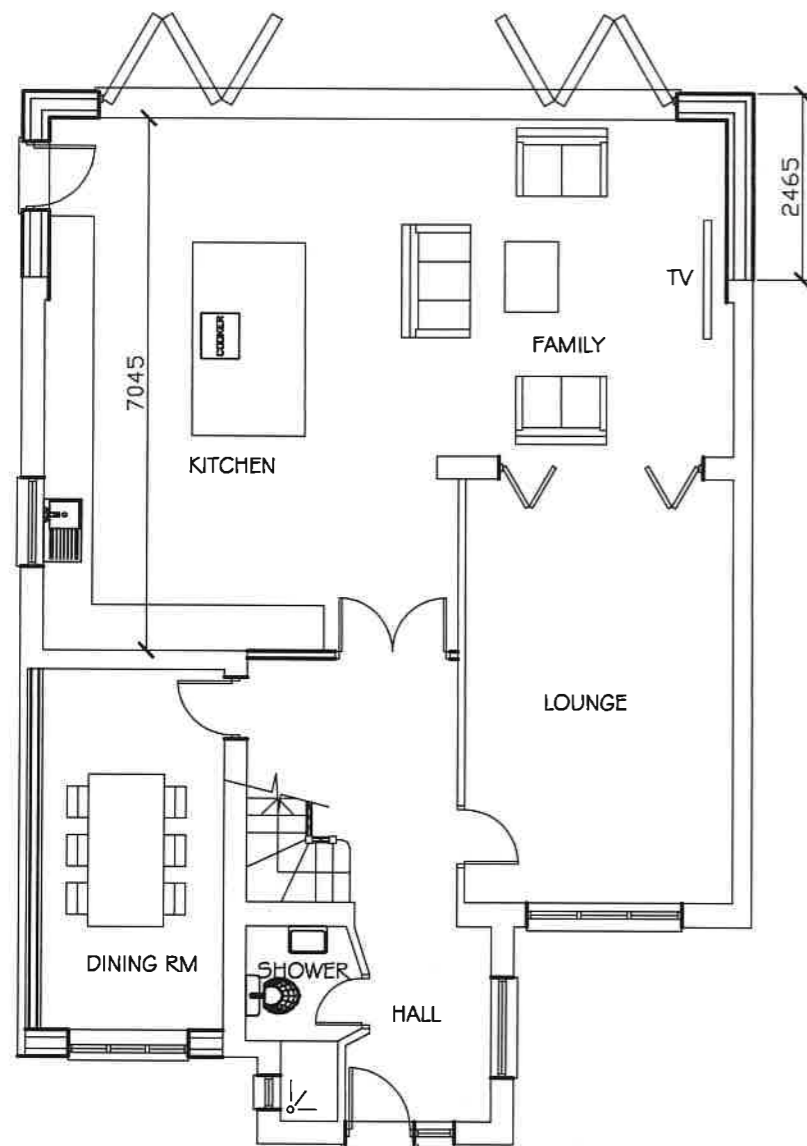

PROPOSED GROUND FLOOR PLAN
SCALE= 1:100

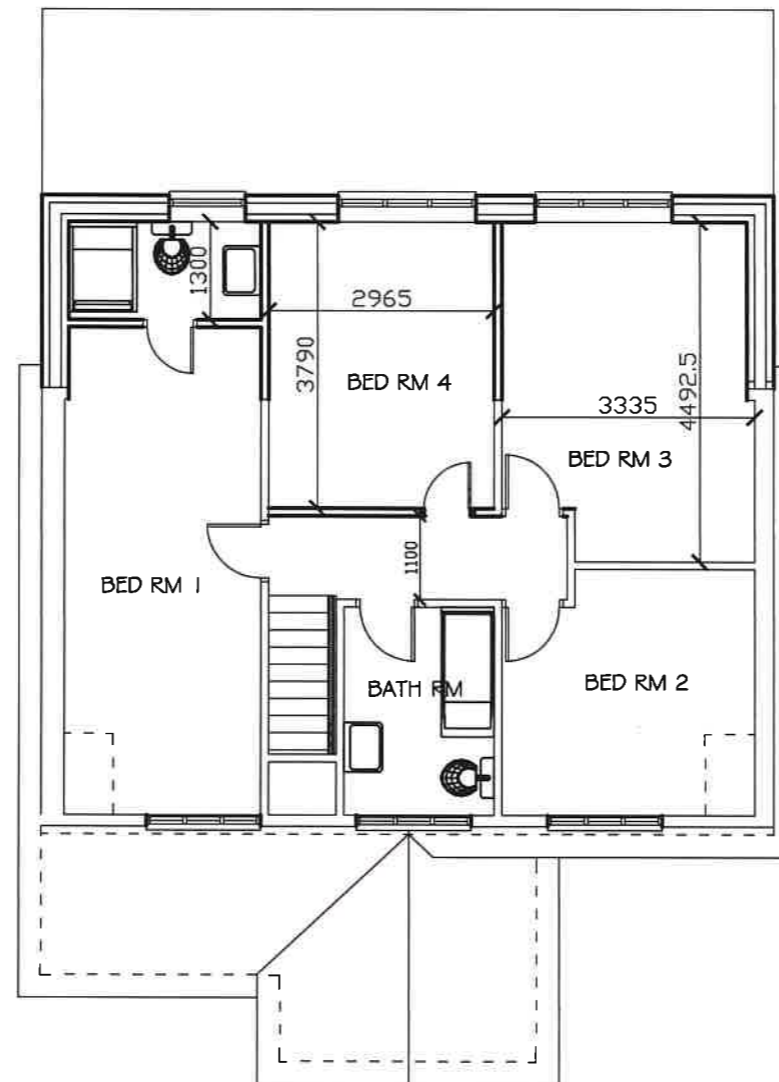

PROPOSED FIRST FLOOR PLAN
SCALE= 1:100

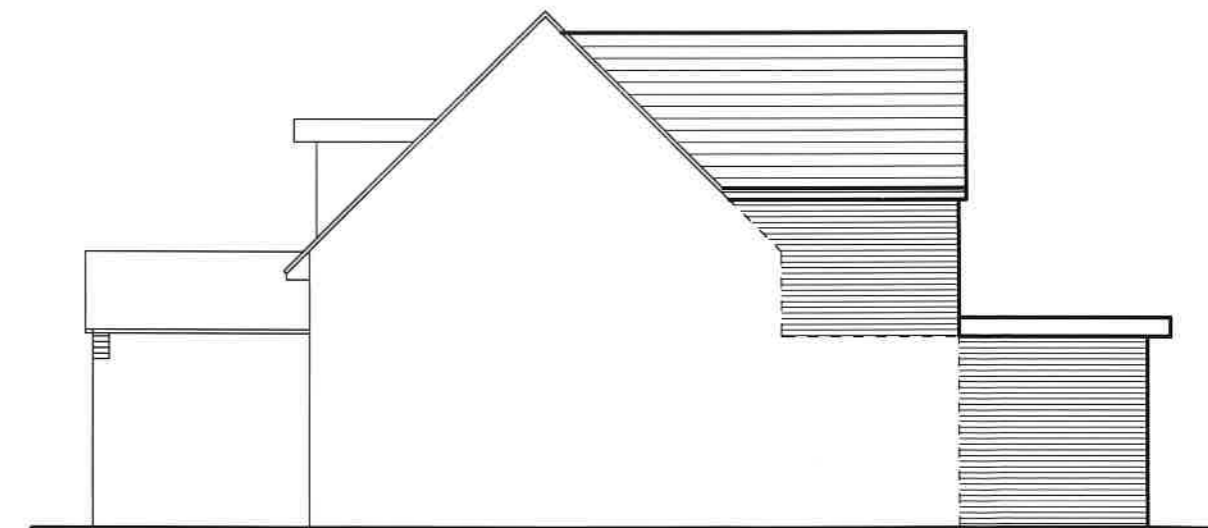

PROPOSED SIDE ELEVATION
SCALE= 1:100



SCALE BAR

K A ARCHITECTURAL DRAWING SERVICES 141 LANGLEY ROAD, SLOUGH SL3 7DZ TEL/FAX 01753 541 824, MOBILE 07939213221			
Job	53a Fernbank Road, Ascot Rear Extension and Garage Conversion		Date
Client	Mr Moshahid Miah		Revisions
Drawings	Proposed Plans and Elevations		
Date	Scale	Dep. No	
December 2023	As Shown	2029/2	