


Note:

1. This drawing is indicative and subject to discussions with local & national highway authorities. This design is also subject to confirmation of land ownership, topography location of statutory services, detailed design and traffic modelling.
2. Road markings & traffic signs are to be in accordance with "The Traffic Signs Regulations and General Directions 2016".
3. Do not scale from this drawing. Work from figured dimensions only.
4. All dimensions are shown in metres unless noted otherwise.
5. Drawing based on FPCR Layout: I0930-FPCR-ZZ-ZZ-DR-L-0001 [SANG] v2023 p03

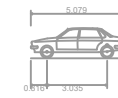

Large Car (2006)
 Overall Length 5.079m
 Overall Width 1.872m
 Overall Body Height 1.525m
 Min Body Ground Clearance 0.310m
 Max Track Width 1.831m
 Lock to lock time 4.00s
 Kerb to Kerb Turning Radius 5.900m



5.079m
 1.872m
 1.525m
 0.310m
 1.831m
 4.00s
 5.900m

REV	DATE	REMARKS
C	18.12.2023	Revised red line boundary
B	16.11.2023	Revised layout added
A	01.11.2023	Revised layout added
-	24.10.2023	Initial Issue

CLIENT

Bloor Homes Southern

JOB TITLE

Land at Pinewood, Wokingham

DRAWING TITLE

Swept Path Analysis -
Large Car (Inbound)

DRAWING NO.

J32-6699-AT-A03

DRAWN	PS	CHECKED	KM
CREATED	Oct. '23	SCALE	1:500 at A3

mode transport planning
 Butler House
 177 - 178 Tottenham Court Road
 London
 W1T 7NY

T 020 7000 9389
 E info@modetransport.co.uk
 W www.modetransport.co.uk

