



Potential location for interpretation board alongside seating adjacent to pond feature

Opportunities for seating within proposed view corridor. Memorial/sculptural seats could be used in strategic places within the site. Design concept could be initiated by local residents.

Signpost identifying alternative routes around the SANG located at Public Right of Way Entrance

Public Right of Way connection

Public Right of Way connection

Signpost identifying alternative routes around the SANG located at Public Right of Way Entrance

Signpost identifying alternative routes around the SANG

Potential location for interpretation board at entrance to site

Signpost identifying access route into the SANG located at the Old Wokingham Road entrance

SIGNAGE

Directional Signage (Front and Side Elevations)
Interpretation Signage (Front and Side Elevations)
Hazard / Information Signage (Front and Side Elevations)

Wayfinding signage post to be located at main junctions of site and smaller signage boards to be located at other locations across the signage, such as the entrances to the public rights of way.

INTERPRETATION BOARDS

Interpretation boards to provide information about the SANG footpath walks and different habitats on site to be located at the car park entrance to the site and the pond in the western extent of the site.

SEATING

Benches
 Hatton Rustic 4 Slat Seat (Broxap or equal approved)
 Dimensions: L2000xW580xH770mm
 Location: As Indicated

Simple timber seating to be provided at key locations around the SANG

Cycle Stands

Cycle Stands
 Sheffield Cycle Stand (Broxap or equal approved)
 Dimensions: L715xH800mm
 Location: As Indicated

Cycle stand provision to be located within the car park entrance to the Site, located off Old Wokingham Road


Litter Bins

Litter Bins
 Hastingwood Closed Top Litter Bin (Branson Street Furniture or equal approved)
 Location: As Indicated

Dog Litter Bins
 Sirius Dog Waste Bin (Broxap or equal approved)
 Location: As Indicated

Litter and dog bins to be provided at key locations across the site

NOTES
 This drawing is the property of FPCR Environment and Design Ltd and is issued on the condition it is not reproduced, retained or disclosed to any unauthorised person, either wholly or in part without written consent of FPCR Environment and Design Ltd.
 Ordnance Survey base mapping - supplied by client.

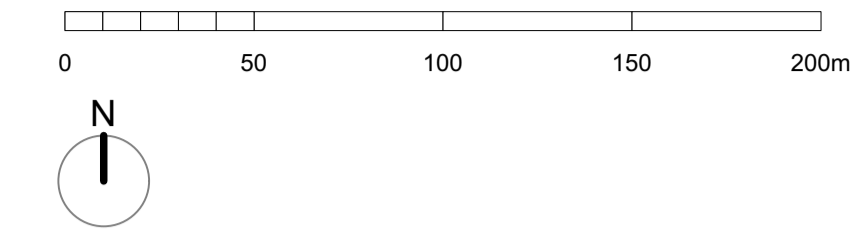

- KEY**
- Site Boundary (16.37 ha)
 - Interpretation board location
 - Signpost location
 - Seating (Indicative Location)
 - Litter and Dog Bin (Indicative Location)
 - Cycle Stands