
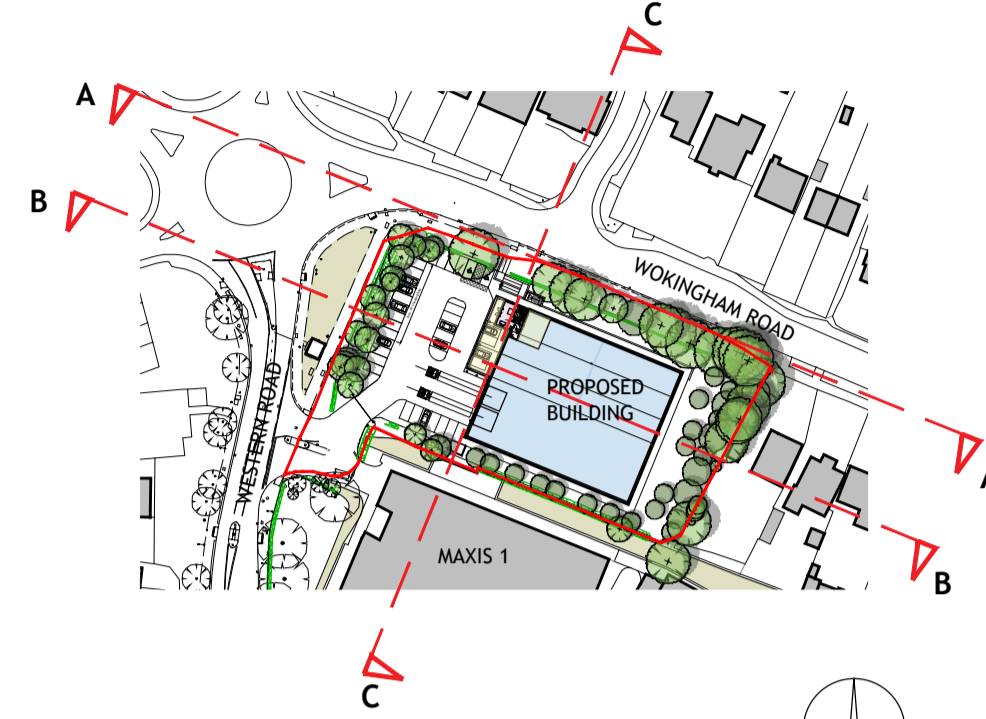


**NOTES**

- Contractors must check all dimensions on site. Only figured dimensions are to be worked from. Discrepancies must be reported to the Architect or Engineer before proceeding. © This drawing is copyright.
- Reproduced from OS Sitemap © by permission of Ordnance Survey on behalf of The Controller of Her Majesty's Stationery Office. © Crown copyright 2008. All rights reserved. Licence number 100007126.

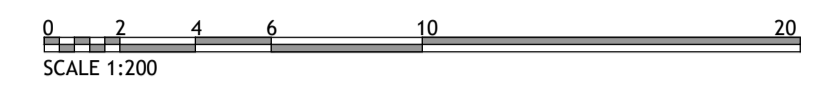

**KEY PLAN**  
SCALE 1:2000

Note : Proposed levels are approximate subject to detail design.

**PRELIMINARY**

REV	DESCRIPTION	DRN	CHD	DATE
■	PRELIMINARY			
□	INFORMATION			
□	TENDER			
□	CONSTRUCTION			
□	AS BUILT			

SCALE 1:200 @ A1 DATE JAN 2024

DRAWN MA CHK SA

DRAWING NO. 19103 - SK34 REV -

TITLE **BRACKNELL GATE**  
**WESTERN ROAD, BRACKNELL**

DETAILS **PROPOSED SITE SECTIONS**


**Woods Hardwick**  
Architecture | Engineering | Planning | Surveying

**BEDFORD : HEAD OFFICE**  
15-17 Goldington Road  
Bedford MK40 3NH  
T: +44 (0) 1234 268862


**BIRMINGHAM**  
Fort Dunlop, Fort Parkway  
Birmingham B24 9FE  
T: +44 (0) 121 6297784

ONLINE: mail@woodshardwick.com | woodshardwick.com


PLEASE CONSIDER THE ENVIRONMENT BEFORE PRINTING THIS DRAWING

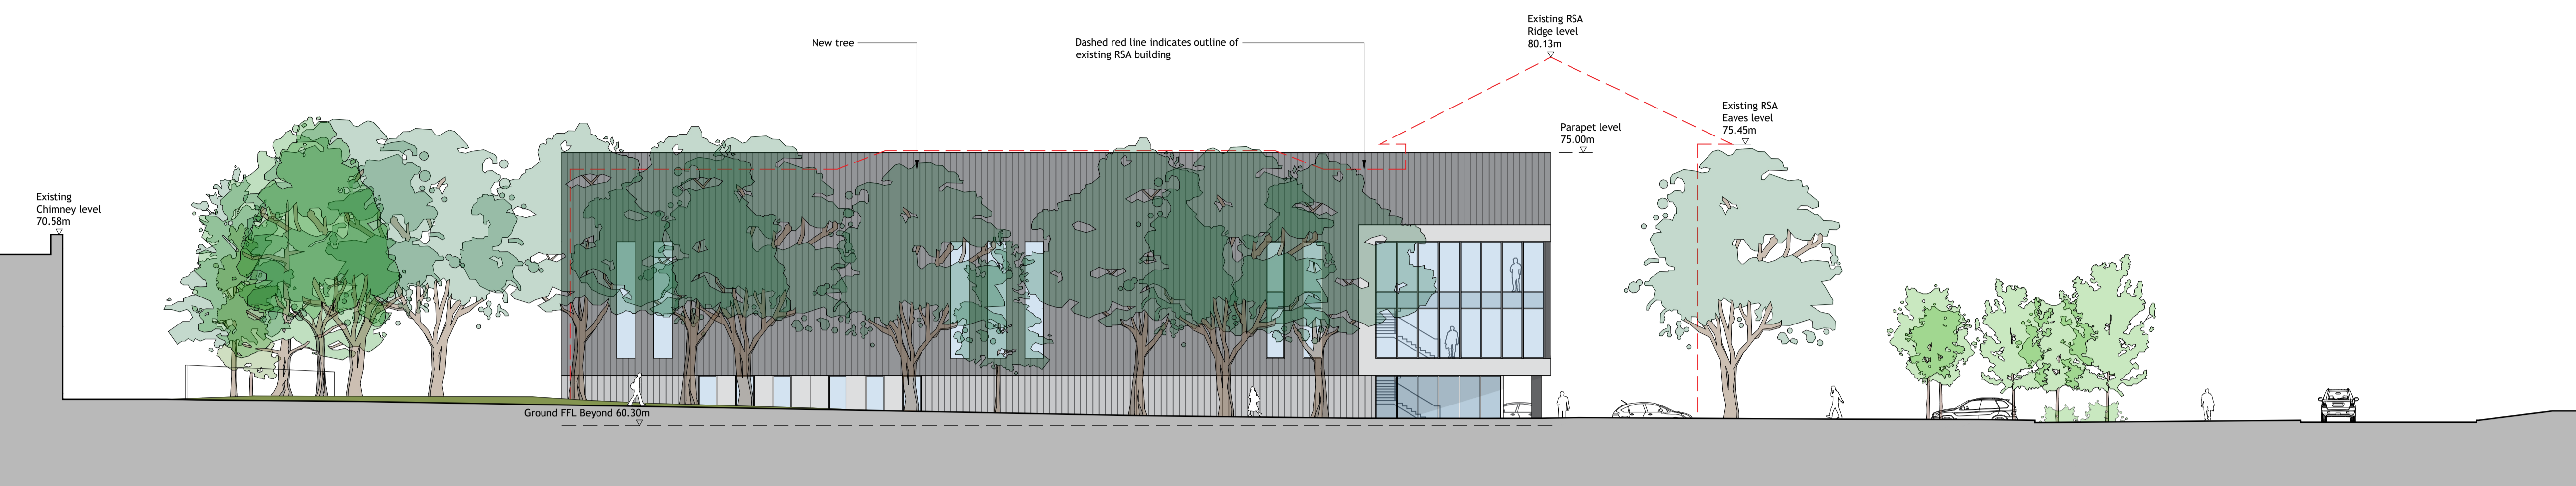

**PROPOSED SECTION A-A**  
Scale 1:200

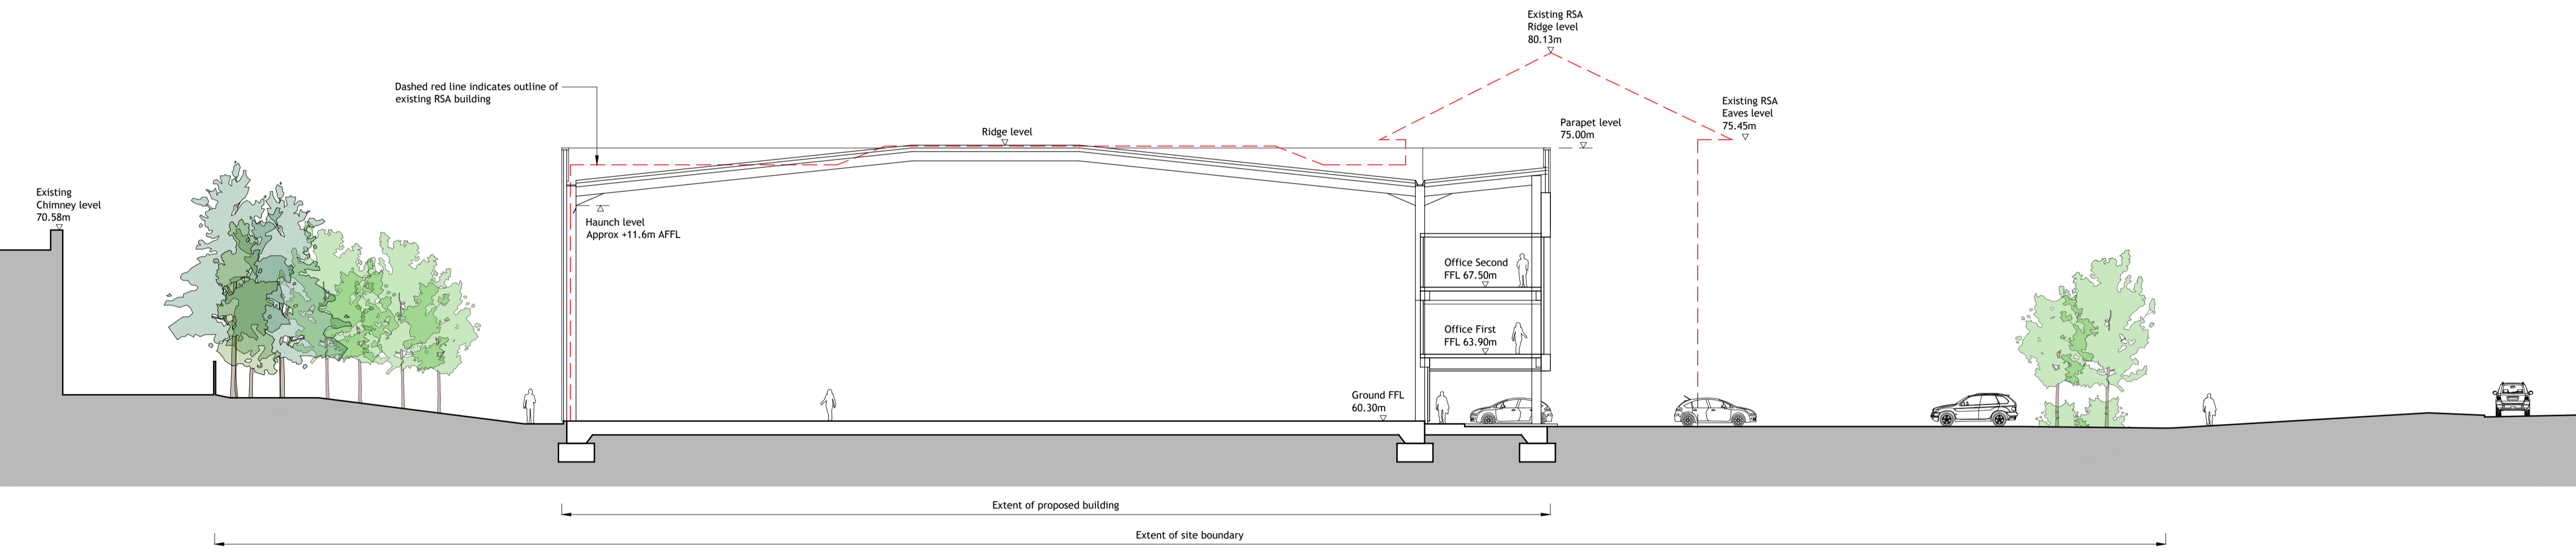

**PROPOSED SECTION B-B**  
Scale 1:200

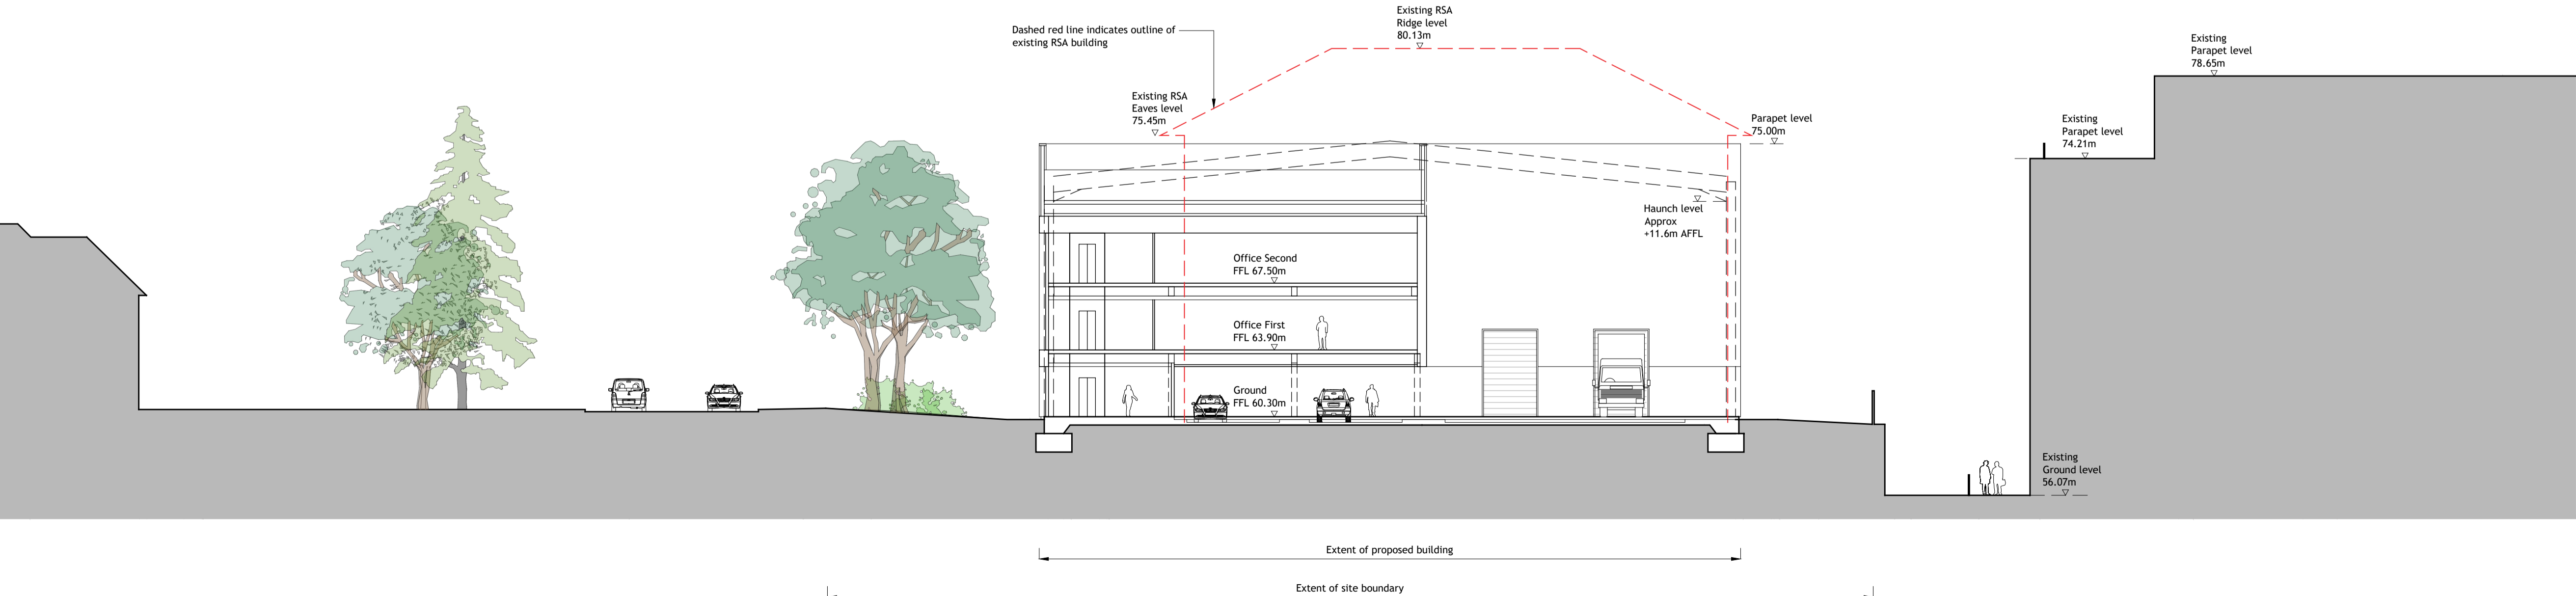

**PROPOSED SECTION C-C**  
Scale 1:200