
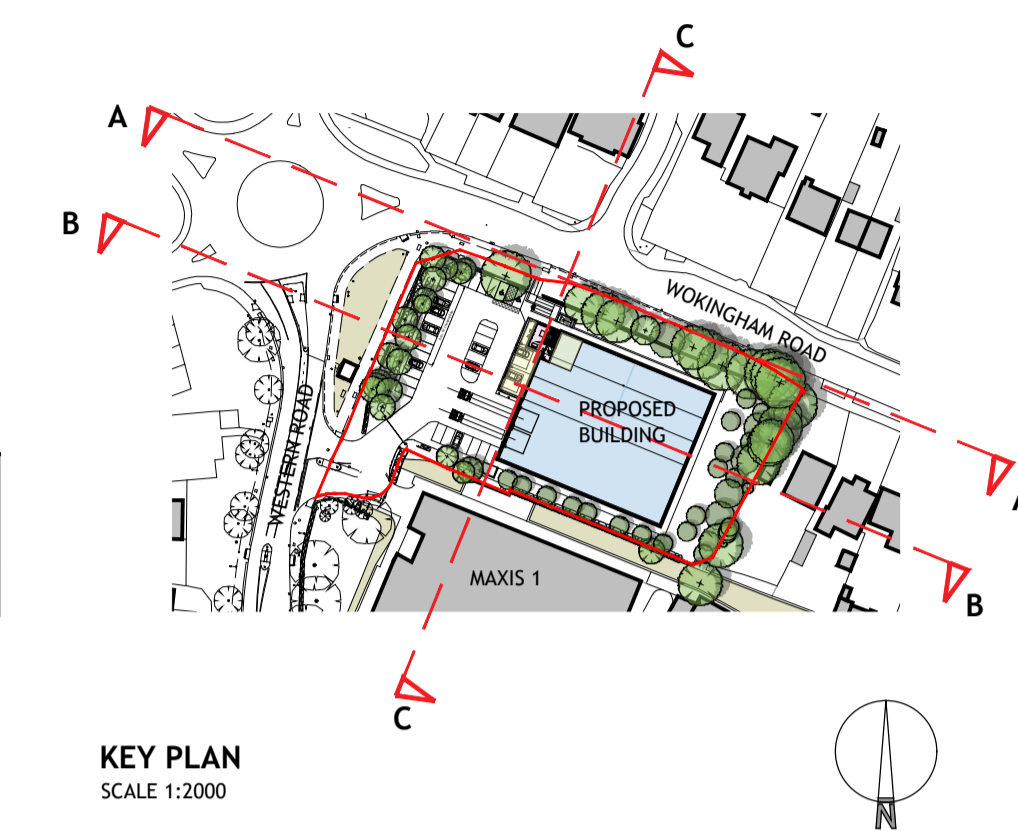


NOTES

- Contractors must check all dimensions on site. Only figured dimensions are to be worked from. Discrepancies must be reported to the Architect or Engineer before proceeding. © This drawing is copyright.
- Reproduced from OS Sitemap © by permission of Ordnance Survey on behalf of The Controller of Her Majesty's Stationery Office. © Crown copyright 2008. All rights reserved. Licence number 100007126.

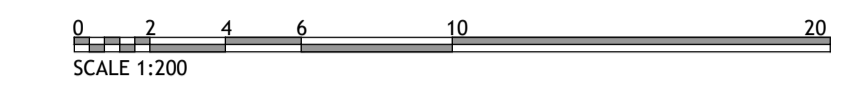

KEY PLAN
SCALE 1:2000

Note : Proposed levels are approximate subject to detail design.

AMENDED PLAN
22/00879/FUL 22.3.23
Bracknell Town Council

FOR PLANNING

REV	DESCRIPTION	DRN	CHD	DATE
MA	SA	10.03.2023		

PRELIMINARY INFORMATION TENDER
 CONSTRUCTION AS BUILT

SCALE 1:200 @ A1 DATE FEB 2023

DRAWN MA CHK SA

DRAWING NO. 19103 - SK29 REV A

TITLE
**BRACKNELL GATE
WESTERN ROAD, BRACKNELL**

DETAILS
PROPOSED SITE SECTIONS


Woods Hardwick
Architecture | Engineering | Planning | Surveying

BEDFORD : HEAD OFFICE
15-17 Goldington Road
Bedford MK40 3NH
T: +44 (0) 1234 268862


BIRMINGHAM
Fort Dunlop, Fort Parkway
Birmingham B24 9FE
T: +44 (0) 121 6297784

ONLINE: mail@woodshardwick.com | woodshardwick.com


PLEASE CONSIDER THE ENVIRONMENT BEFORE PRINTING THIS DRAWING

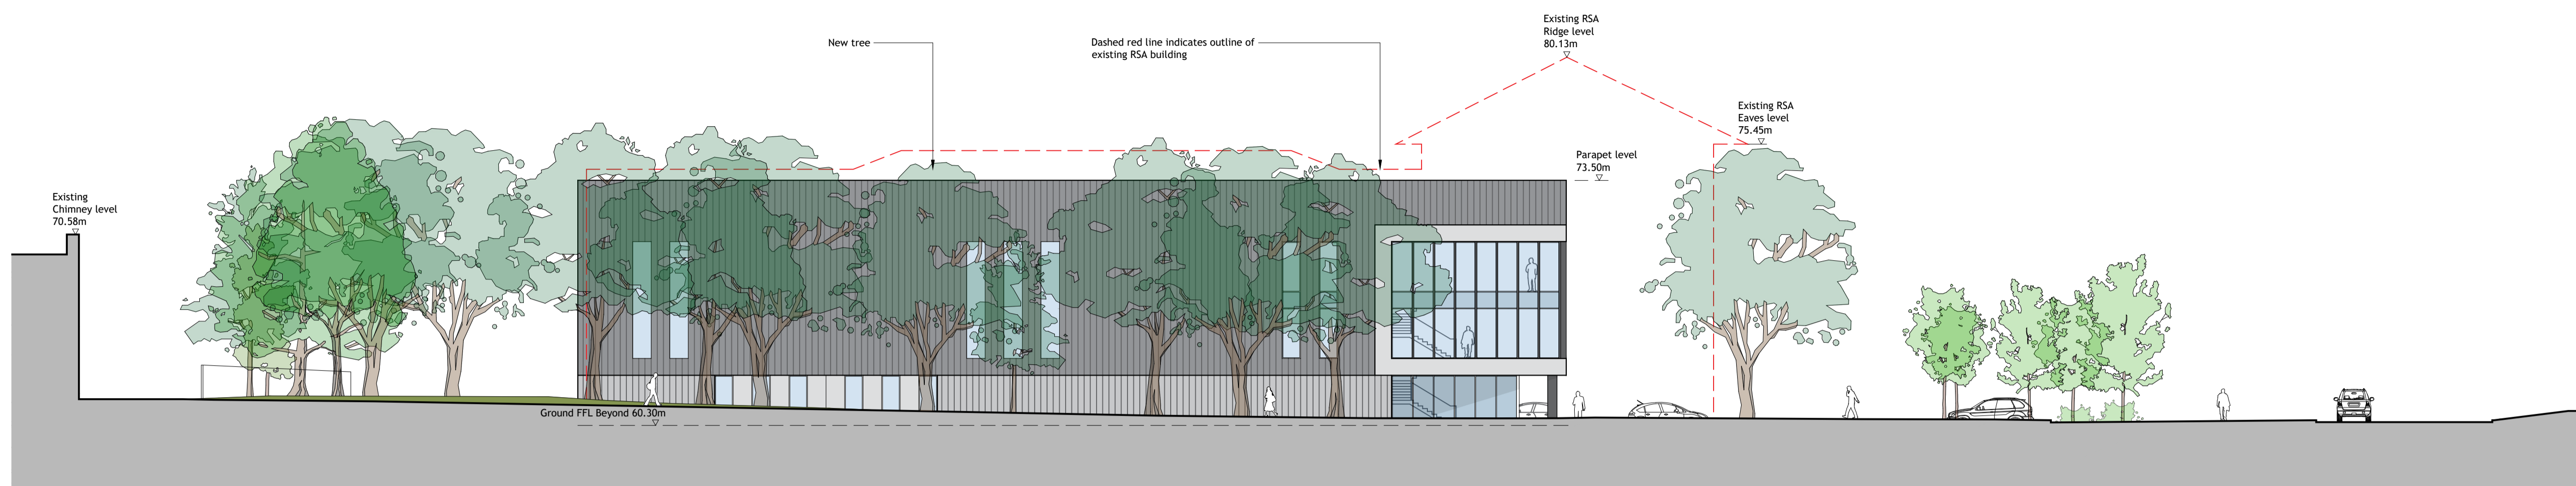

PROPOSED SECTION A-A
Scale 1:200

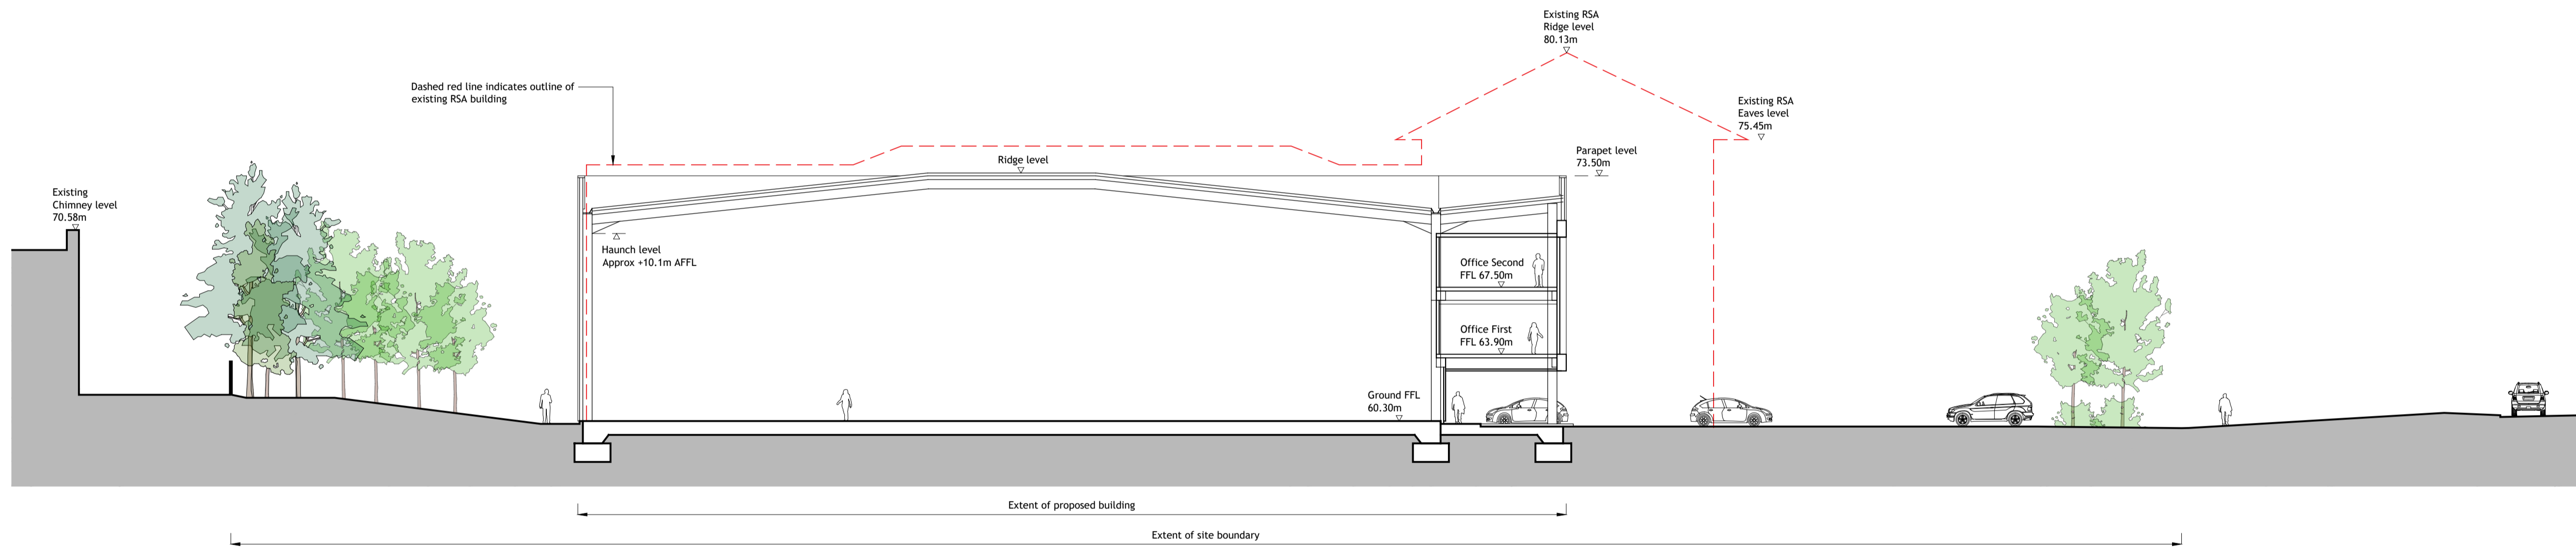

PROPOSED SECTION B-B
Scale 1:200

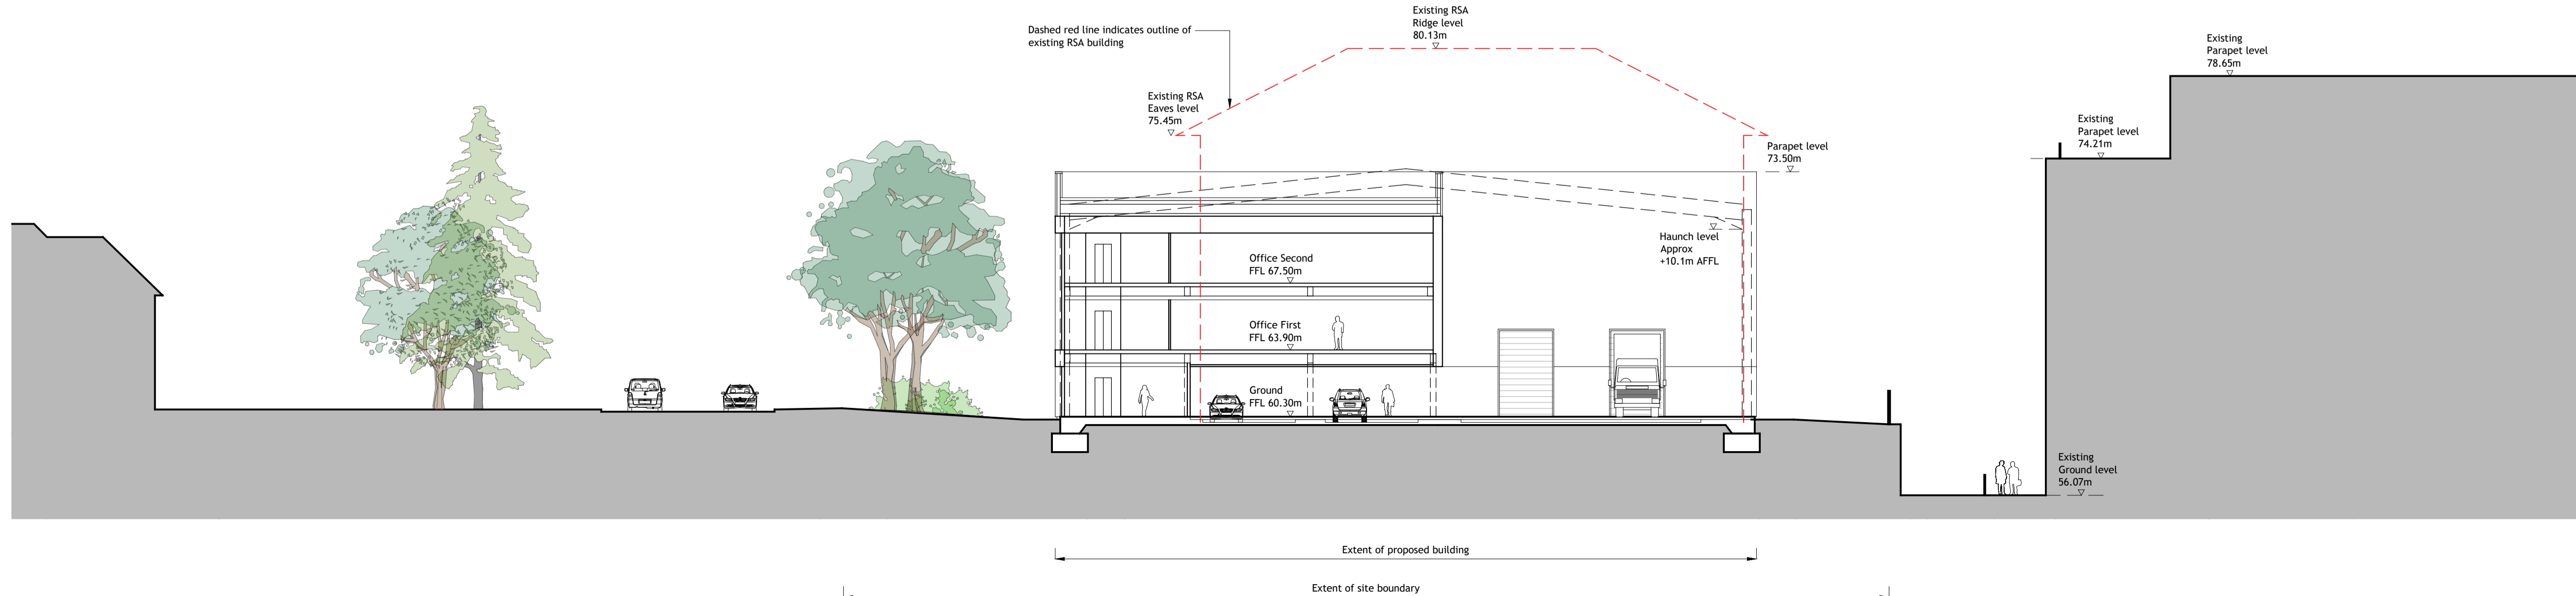

PROPOSED SECTION C-C
Scale 1:200