
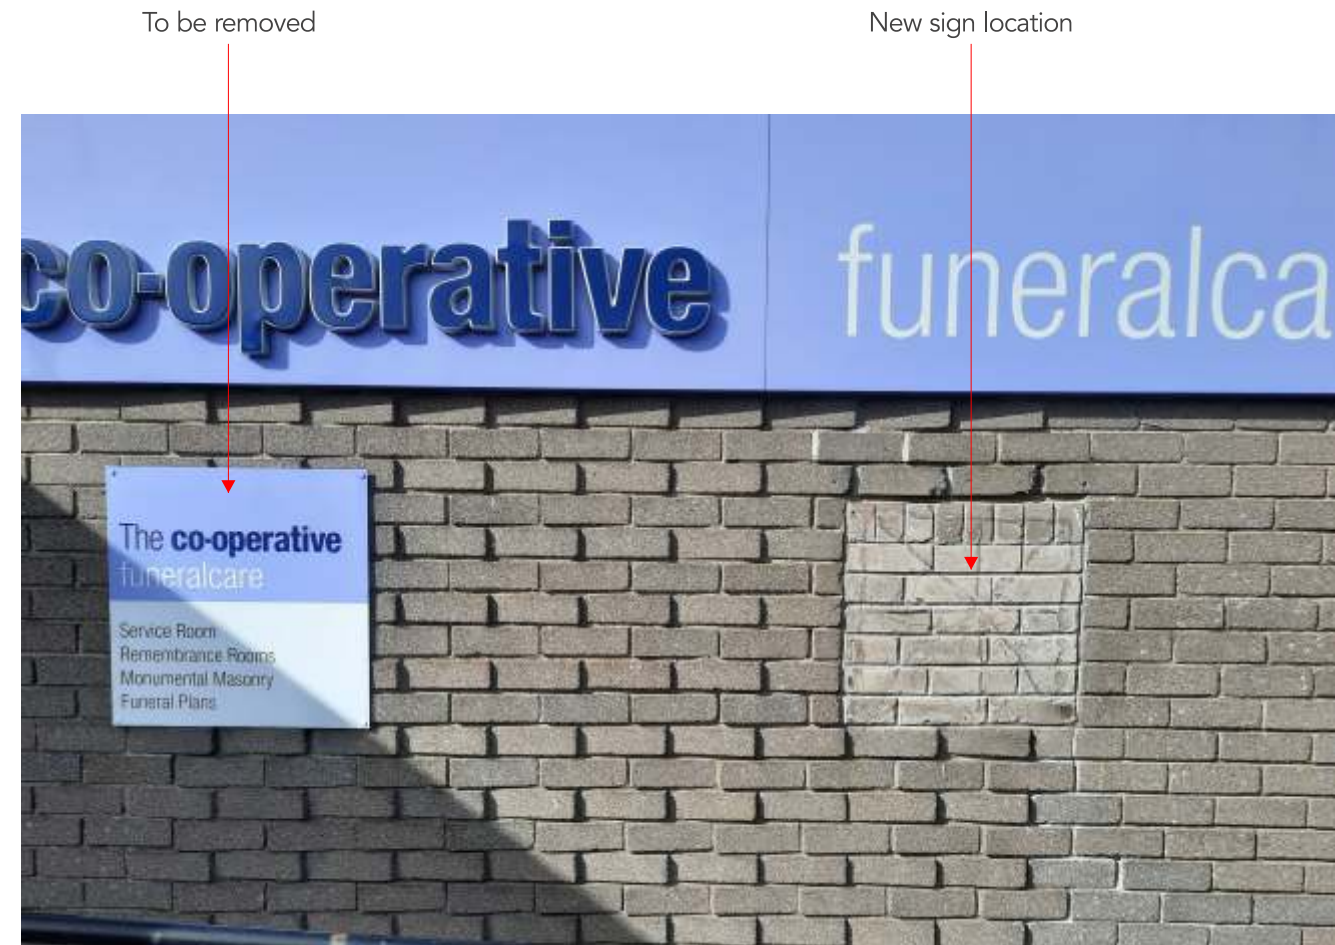


# Item 2 Specification

Scale 1:5@A3

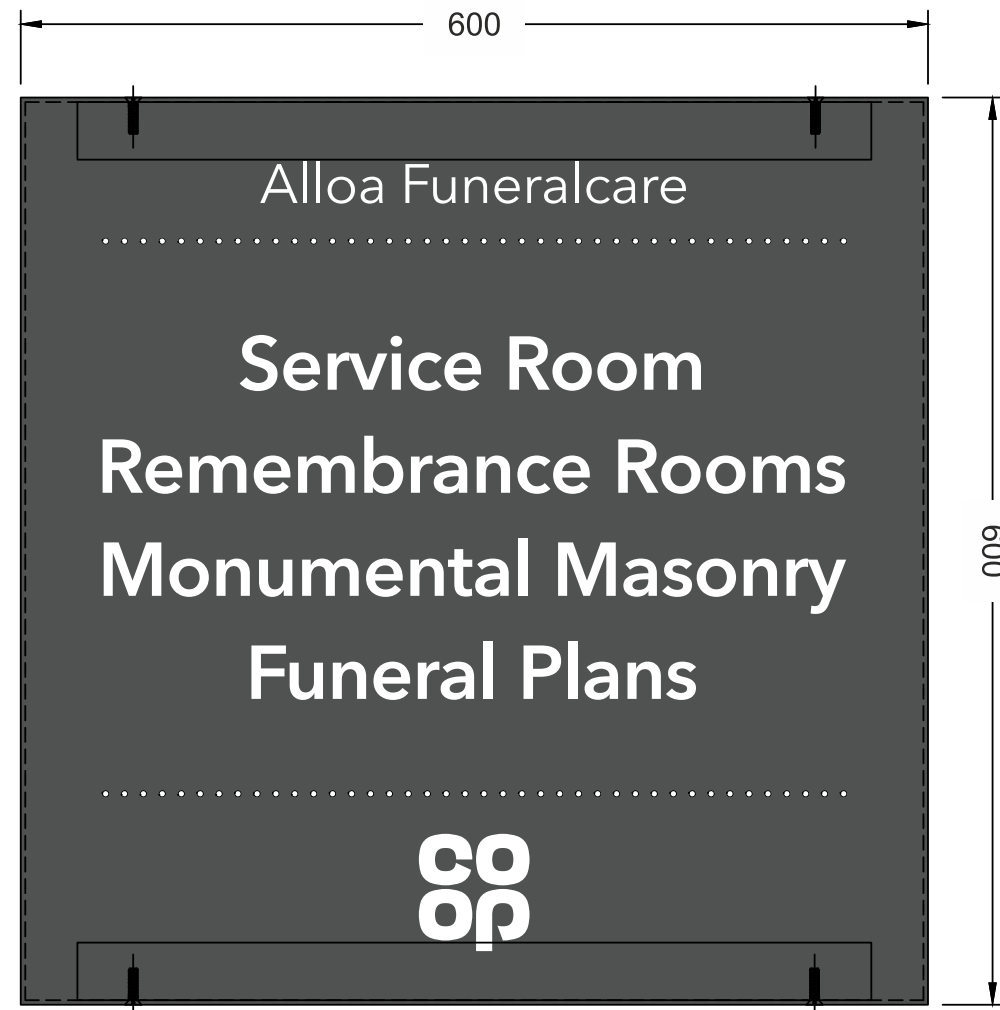

Existing

Item 2 - scale 1:5@ A3

Aluminium tray with 30mm returns powder coated in Funeralcare Grey RAL 7010 externally. Non-illuminated.

Logos & text to be applied to panel face in white vinyl

Qty 1no