
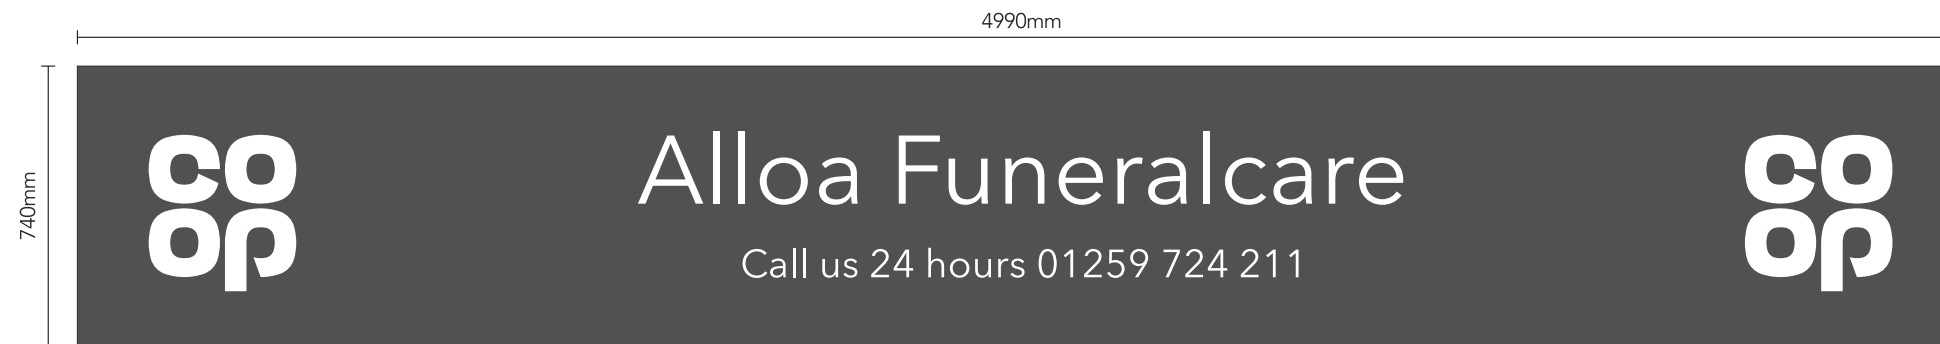


Item 1 Specification


Scale 1:20@A3

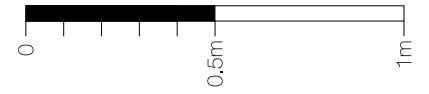

Item 1 - scale 1:50@ A3

Aluminium fascia tray with 30mm returns powder coated in Funeralcare
Grey RAL 7010 externally. Logos & text to be applied to panel face in white vinyl

Non-illuminated

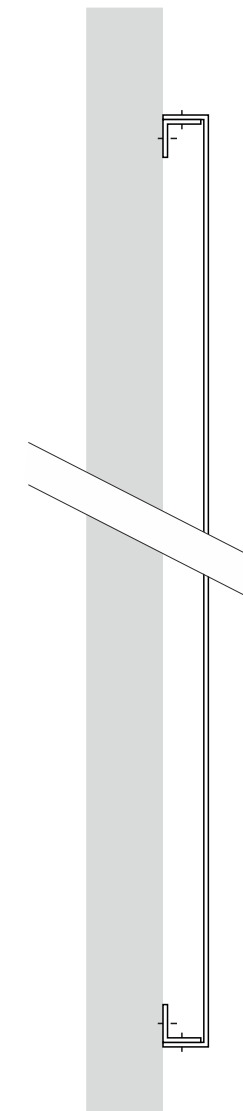

Side View