
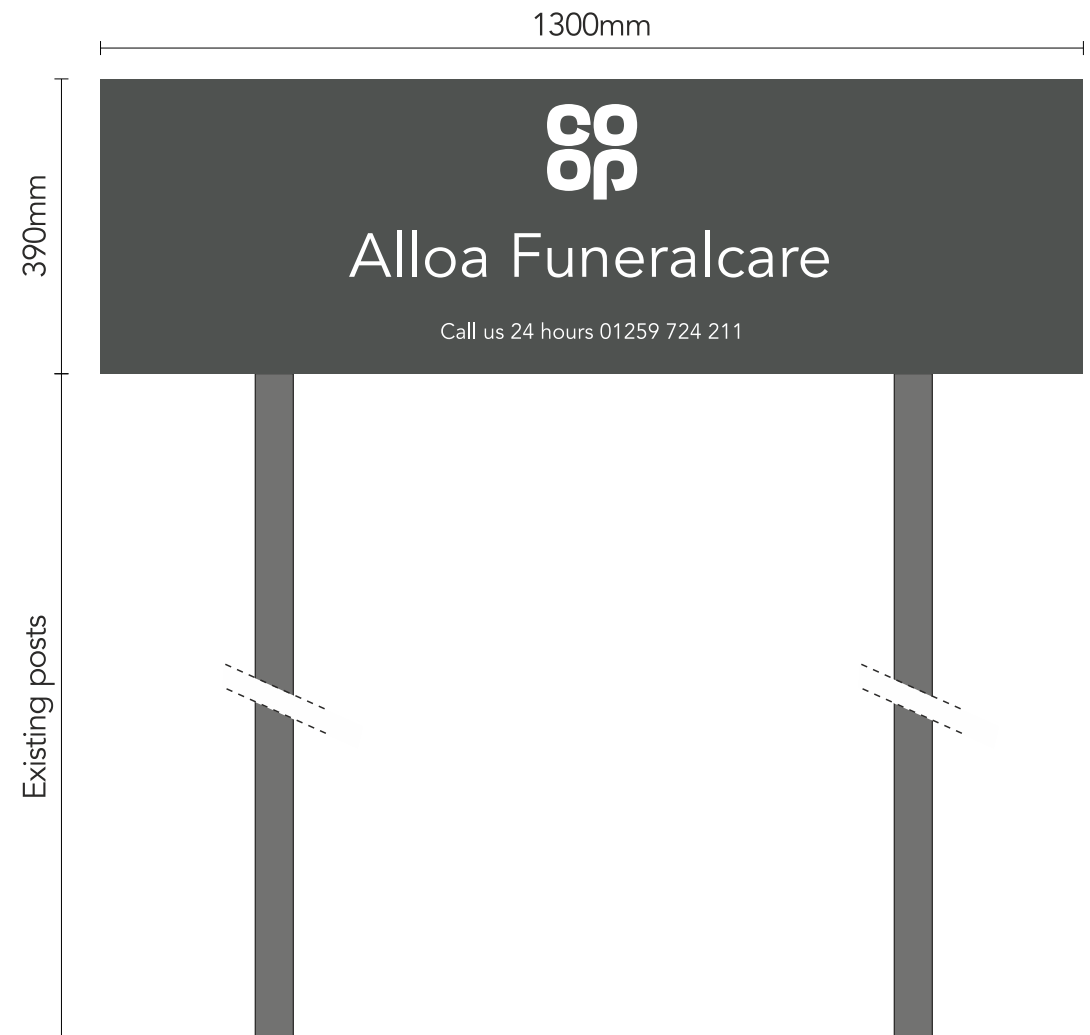


Item 3 Specification

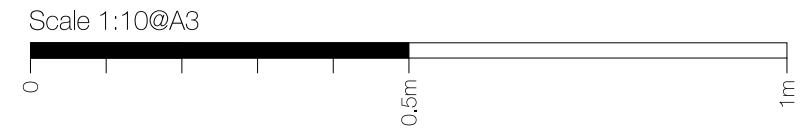

Item 3 - Both Side view - scale 1:10@ A3

1no New double sided post sign

Flat aluminium panel powder coated grey (RAL 7010) with applied vinyl & anti graffiti lacquered. Panels fitted to existing posts by signfix channel and clips.



Existing