


# Item 5 Specification

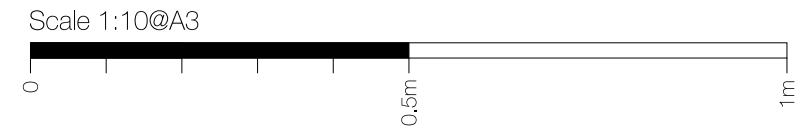

## Item 5 - scale 1:10@ A3

3No. 450x450mm new car park sign.

Flat dibond panel with applied vinyl display, anti graffiti lacquered. Panel face fixed to existing brickwork and complete with matching caps.

Non illuminated.

Height from FFL to underside of sign being: 1400mm



Existing