


LOCATION PLAN @ 1:1250 SCALE



Key

— Boundary line

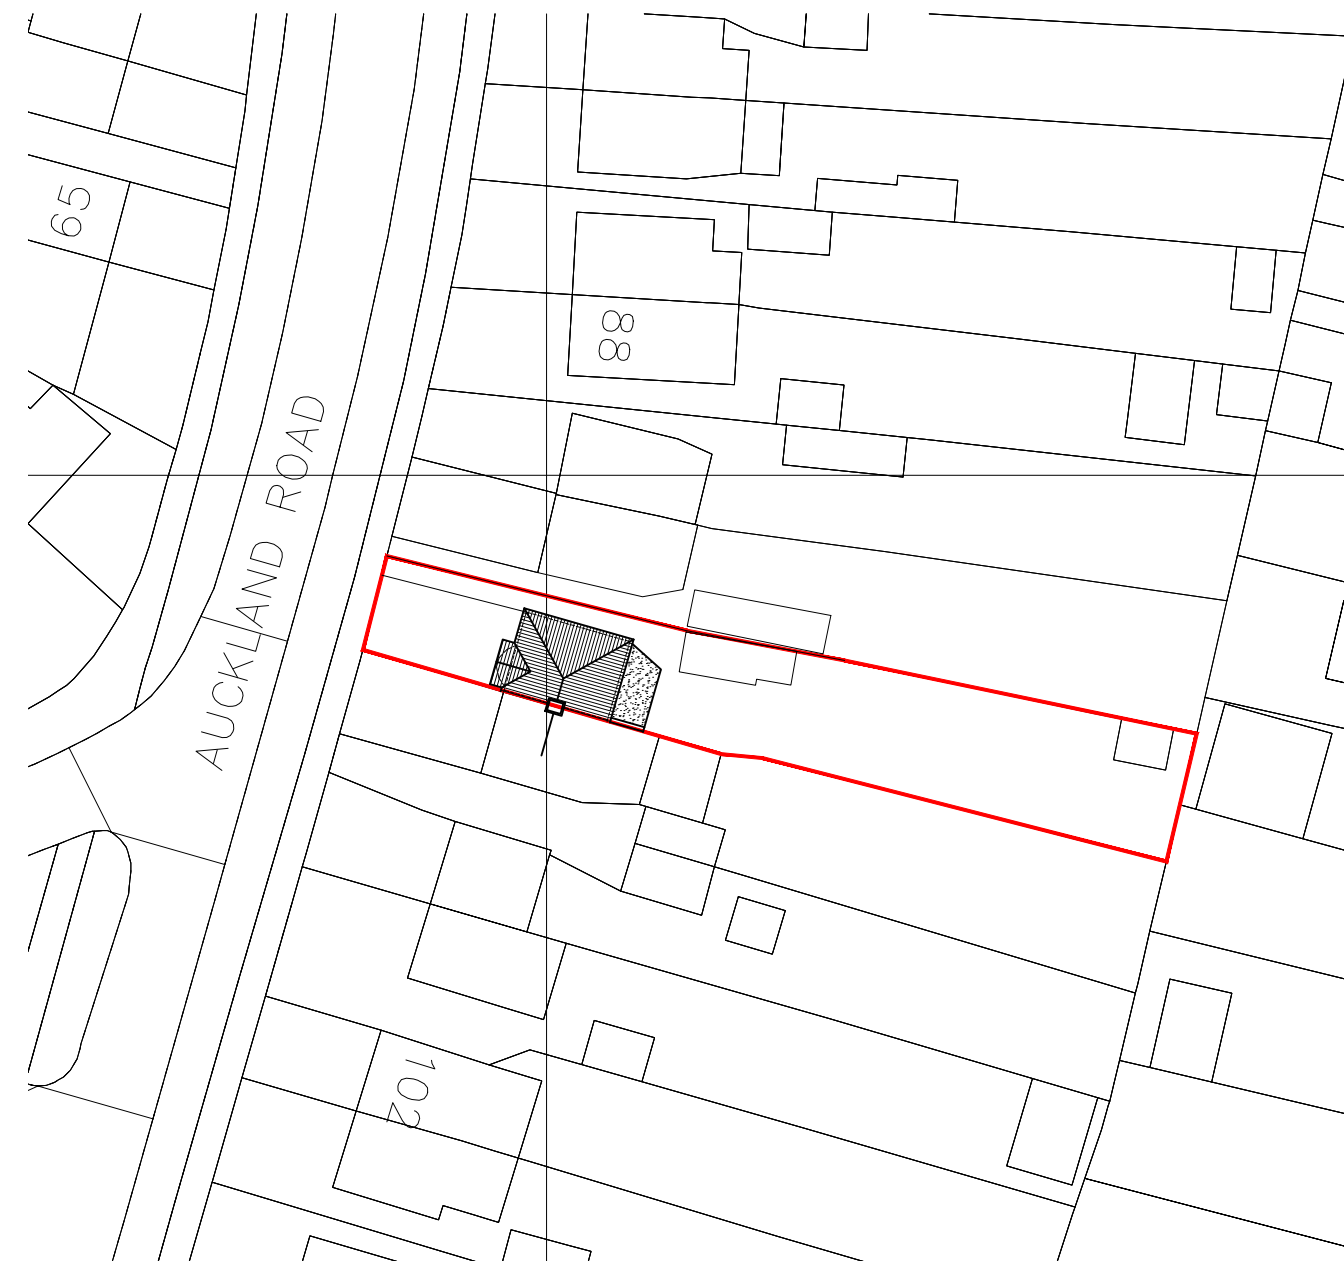

EXISTING BLOCK PLAN @ 1:500 SCALE



Rev	Date	Description	By

Job
DOMESTIC EXTENSION

Project
94 AUCKLAND ROAD,
POTTERS BAR,
EN6 3HS

Drawing
EXISTING SITE LOCATION PLAN

Scale	Status	Date	Drawn	Checked
1:1250 @ A3	PLANNING	JAN '24	MC	MC

Drawing No
1084/LHE/01

SOSA
ARCHITECTS

9 CHURCH LANE,
NORTHAW VILLAGE
POTTERS BAR, EN6 4NX

T | 07494 535 787
T | 07494 535 782
E | admin@sosaarchitects.com

ARB & RIBA REGISTERED