




EXISTING FRONT (WEST) ELEVATION

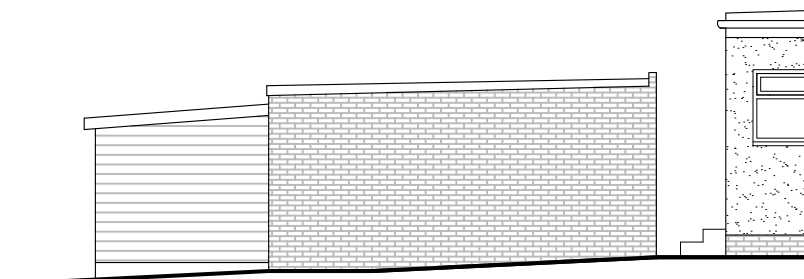

EXISTING SIDE (NORTH) ELEVATION

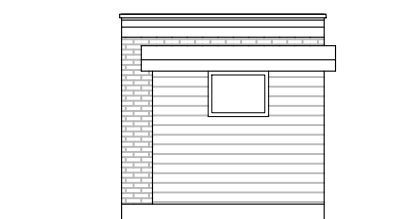

EXISTING FRONT (EAST) ELEVATION

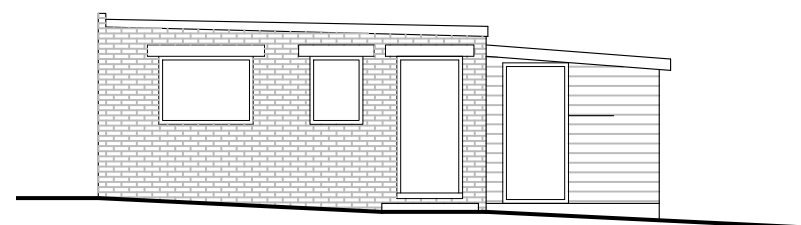

EXISTING SIDE (NORTH) ELEVATION

Rev	Date	Description	By

Client
DOMESTIC EXTENSION

Project
94 AUCKLAND ROAD,
POTTERS BAR,
EN6 3HS

Drawing
EXISTING GARAGE ELEVATIONS

Scale	Status	Date	Drawn	Checked
1:100 @ A3	PLANNING	JAN '24	MC	MC

Drawing No
1084/LHE/05

