

## Project Summary



**1. Front bed**  
 Quantity: 2  
 Supply & Fit - Remove & replace

Smarts Heritage Casement



**2. Lounge**  
 Quantity: 1  
 Supply & Fit - Remove & replace

Smarts Heritage Casement



**3. Front window**  
 Quantity: 1  
 Supply & Fit - Remove & replace

Smarts Heritage Casement

**Quotation for:**

Mr Graham Croft  
 Spring Cottage  
 78 Gloucester Street  
 Winchcombe  
 Cheltenham  
 Gloucestershire  
 GL54 5LX

**Prepared by:**

Jacob Phipps jacob@etc.team

**Site Address:**

Spring Cottage 78 Gloucester Street Winchcombe  
 Cheltenham Gloucestershire United Kingdom, GL54  
 5LX

**Lead time:**

Upon Acceptance

**Guarantee:**

10 years

**Payment terms:**

30% deposit. Balance on completion.

**Payment schedule:**

Deposit (30%):	£0.00
Balance on completion (70%):	£0.00

**Final Price:**

Of which VAT (20%):

£0.00


£0.00



Technical detail: 1 - Front bed - Supply & Fit - Remove & replace

Quantity: 2

☀ Viewed from outside

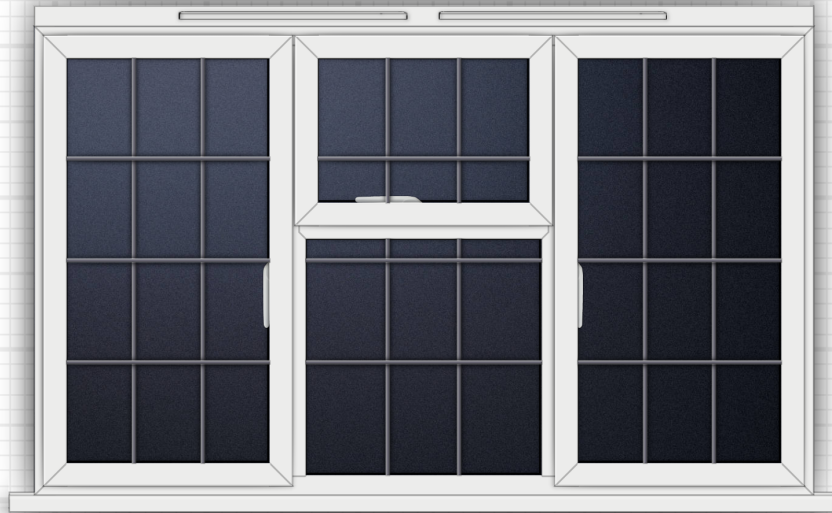

💡 Viewed from inside




### Smarts Heritage Casement x 2

Frame:	Slim Square
Sash:	Slim Square
Transom:	Standard Square
Mullion:	Standard Square
Bead:	Bevel
Cill:	Stub 85mm
Surface lead:	Slim, Antique
Frame Joint Type:	Mitred
Transom/Mullion Joint Type:	Square
Sash Joint Type:	Mitred

Colour: Standard White

Profile Trickle Vent: Large Match Finish  
 Window Handle: Maxim White


Glass: Double Glazed (Annealed) - Black Spacer - Slim Antique Soldered Lead - Clear

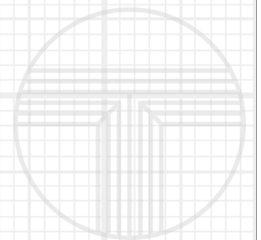

Technical detail: 2 - Lounge - Supply & Fit - Remove & replace

Quantity: 1

☀️ Viewed from outside

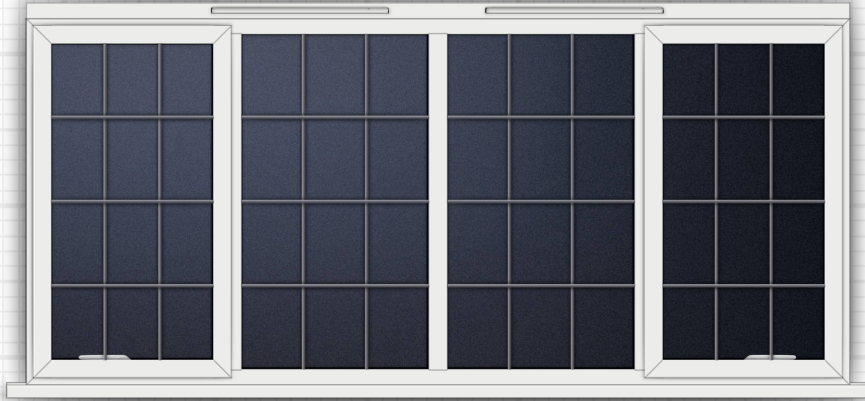

💡 Viewed from inside




### Smarts Heritage Casement

Frame: Slim Square  
Sash: Slim Square  
Mullion: Standard Square  
Bead: Bevel  
Cill: Stub 85mm  
Surface lead: Slim, Antique  
Frame Joint Type: Mitred  
Transom/Mullion Joint Type: Square  
Sash Joint Type: Mitred

Colour: Standard White

Profile Trickle Vent: Large Match Finish  
Window Handle: Maxim White


Glass: Double Glazed (Annealed) - Black Spacer - Slim Antique Soldered Lead - Clear

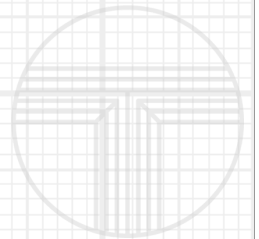

Technical detail: 3 - Front window - Supply & Fit - Remove & replace

Quantity: 1

☀ Viewed from outside

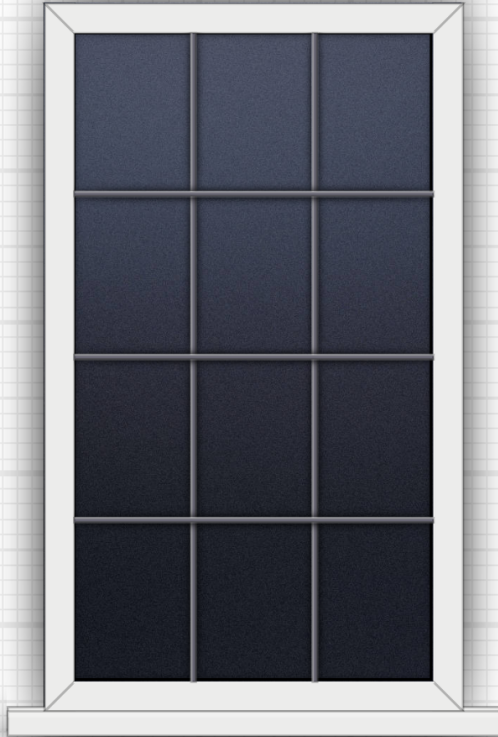

💡 Viewed from inside



### Smarts Heritage Casement

Frame: Slim Square  
Bead: Bevel  
Cill: Stub 85mm  
Surface lead: Slim, Antique  
Frame Joint Type: Mitred

Colour: Standard White

Glass: Double Glazed (Annealed) - Black Spacer - Slim Antique Soldered Lead - Clear

