



24002 - 9 Kilburn Road, Orrell, Wigan, WN5 8UG

PL 03 REV 00 - Two storey side extension, single storey rear extension, dormer extension to principal elevation, roof alteration to rear.

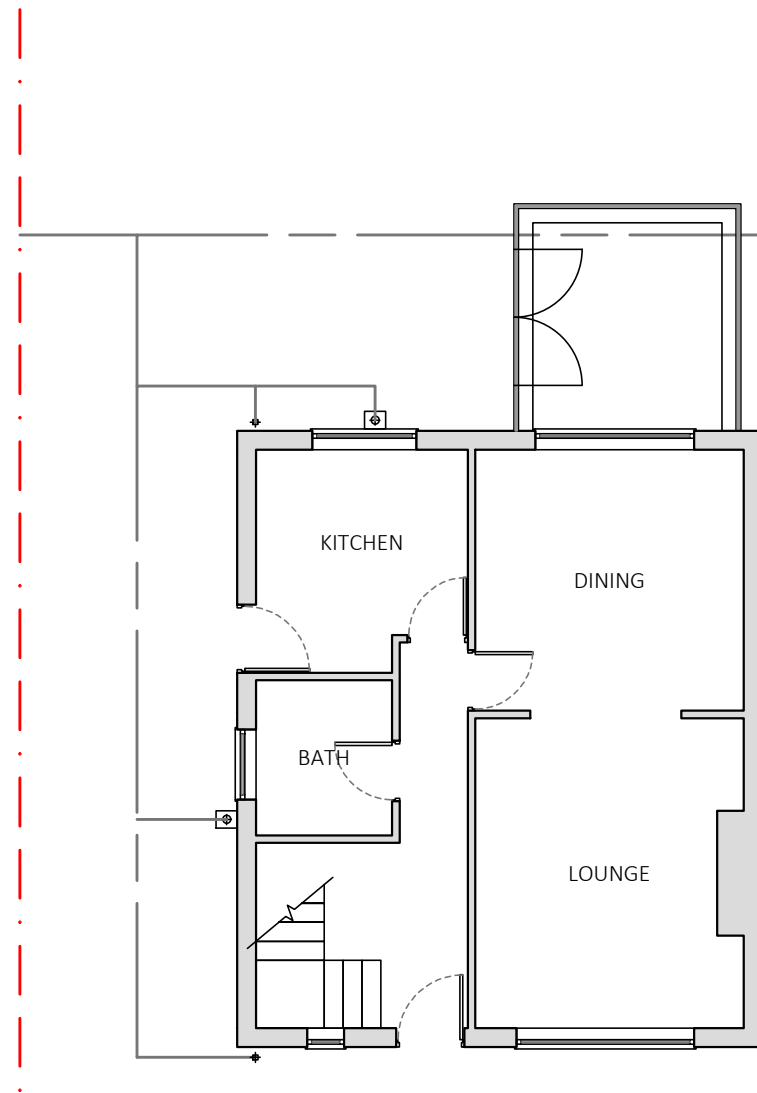

EXISTING GF PLAN
1:100

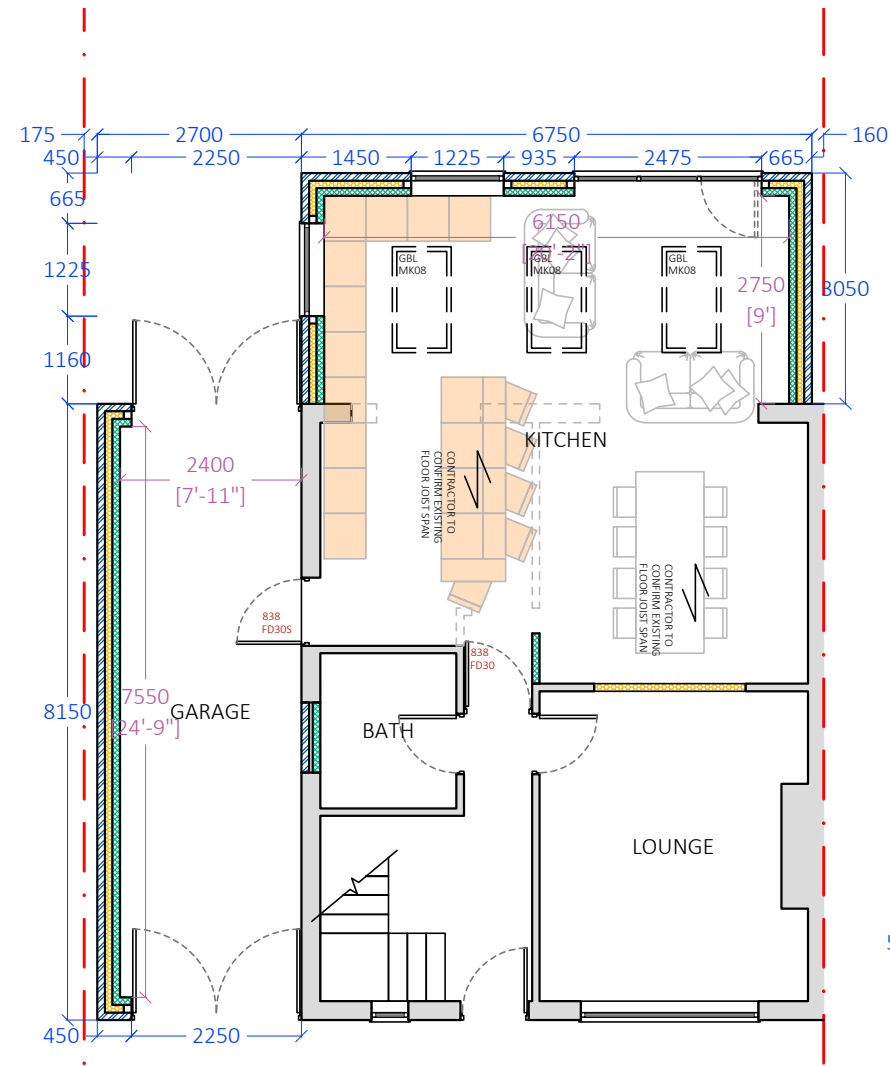

PROPOSED GF PLAN
1:100

