

Address :-
Onu, High Street,
Staplehurst, Kent, TN12 0BJ

Project :-
Loft Conversion and Rear
Extension

Scale :- 1:100	Date :- 12/2023	Drawing No. :- 23/1594
Paper Size :- A1	Drawn by :- MJP	Revision :- -

www.johnchilds.com
01622 812868



Existing Front Elevation



Existing Side Elevation



Existing Rear Elevation




Proposed Front Elevation




Proposed Side Elevation




Proposed Rear Elevation

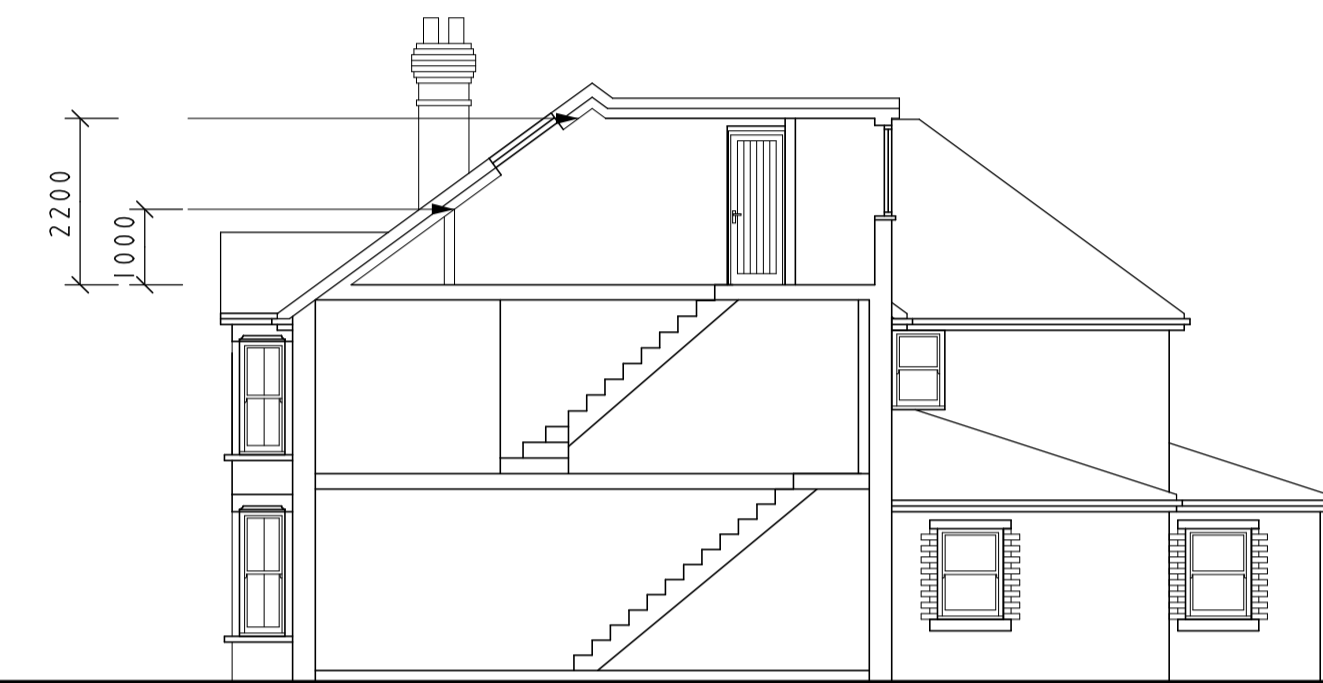


Proposed Side Section

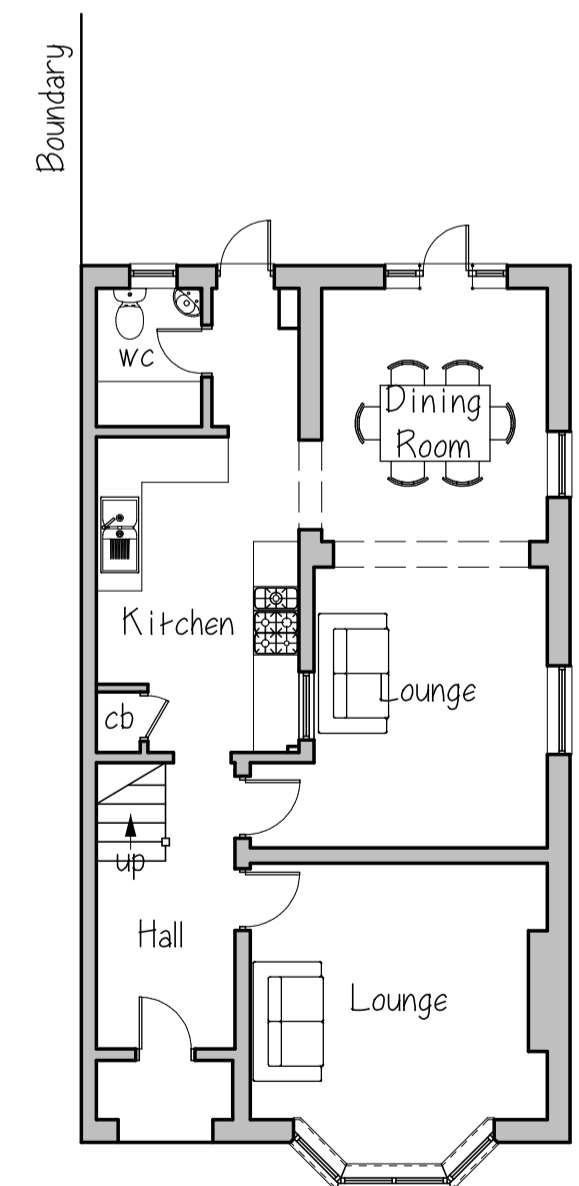


Existing Ground Floor Plan

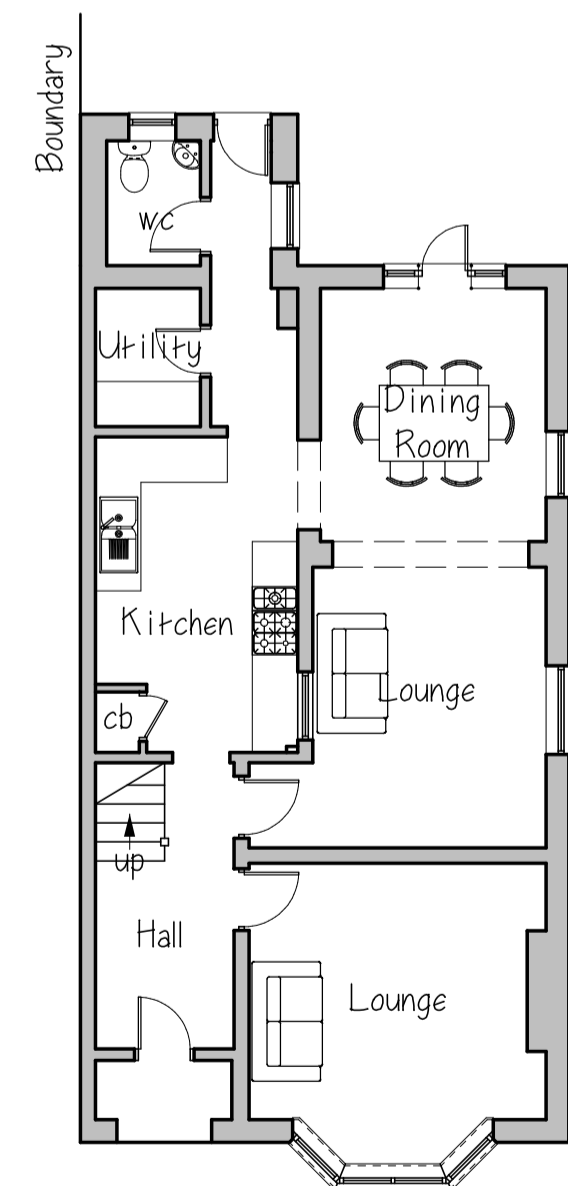


Proposed Ground Floor Plan

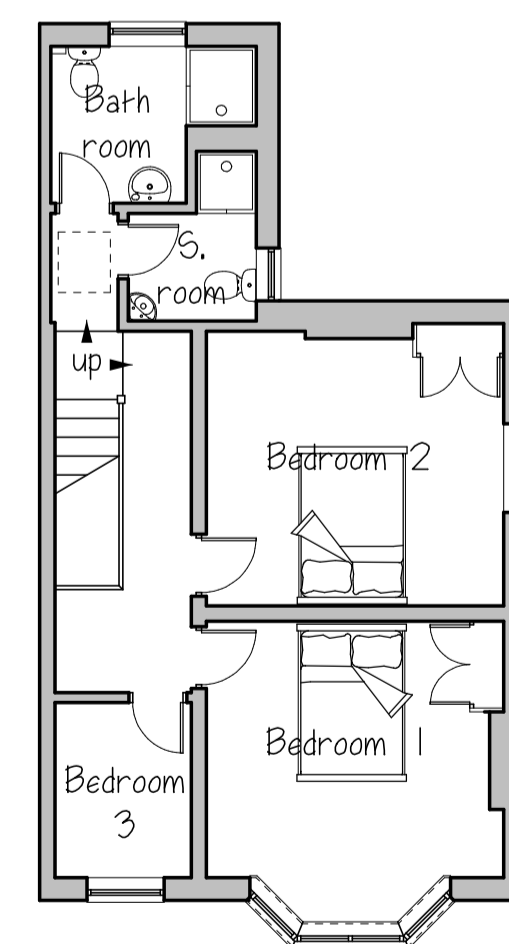

Existing First Floor Plan

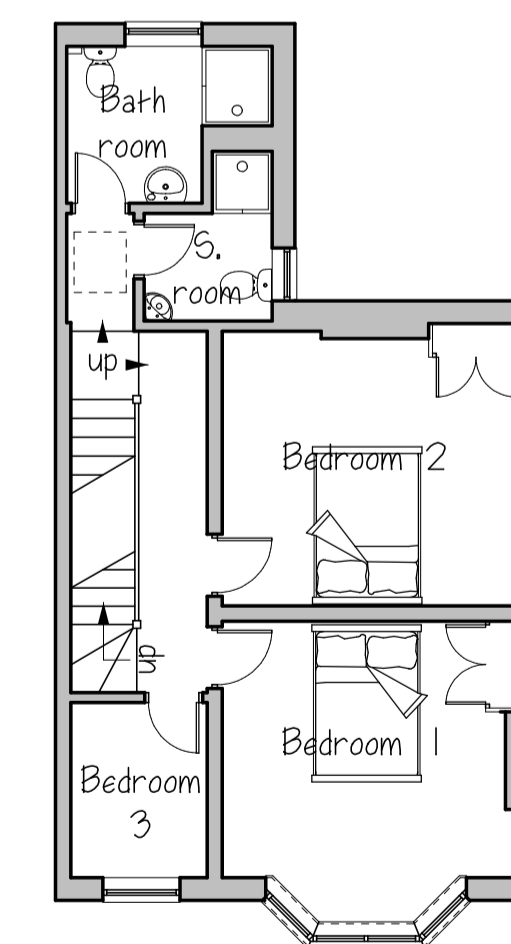

Proposed First Floor Plan

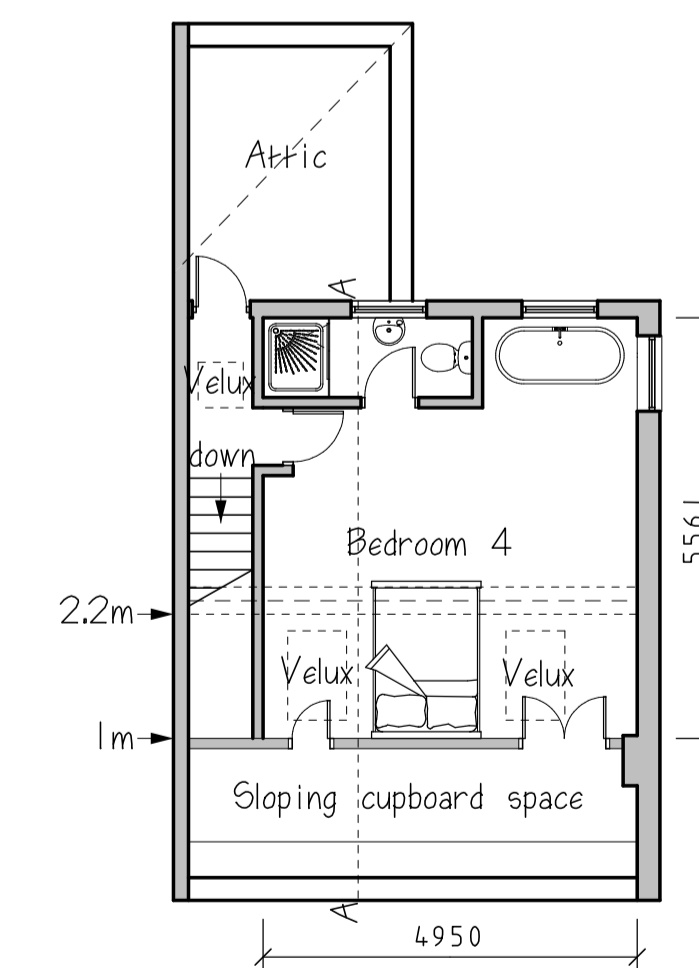

Proposed Second Floor Plan

