



Scale Bar | 1:100 (metres)

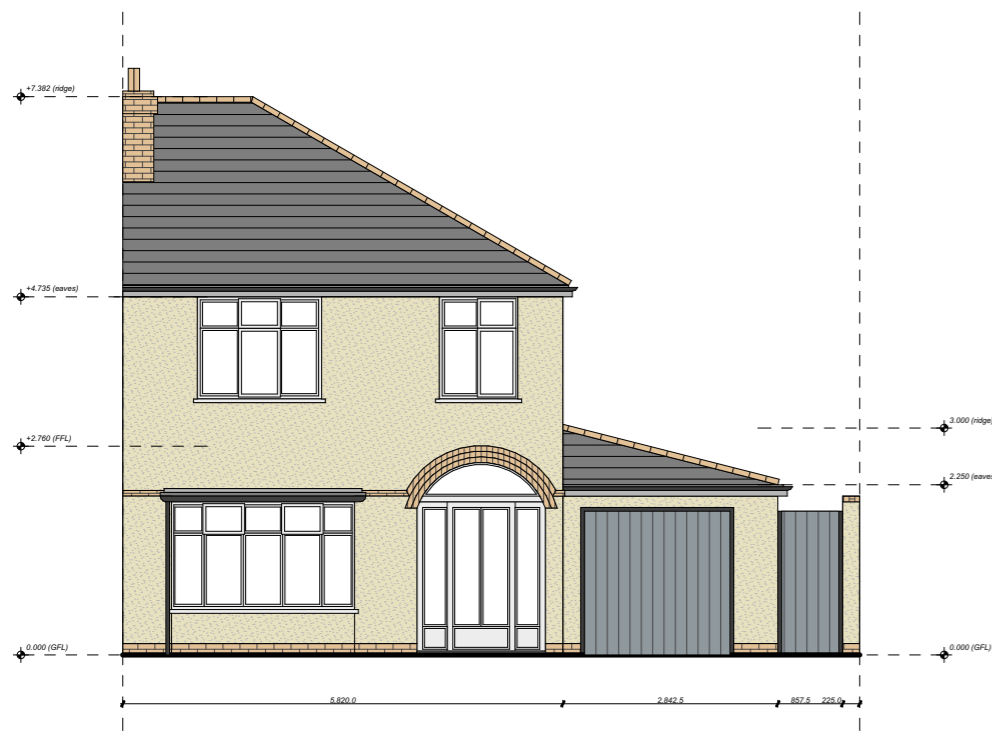

FRONT ELEVATION (NORTH)

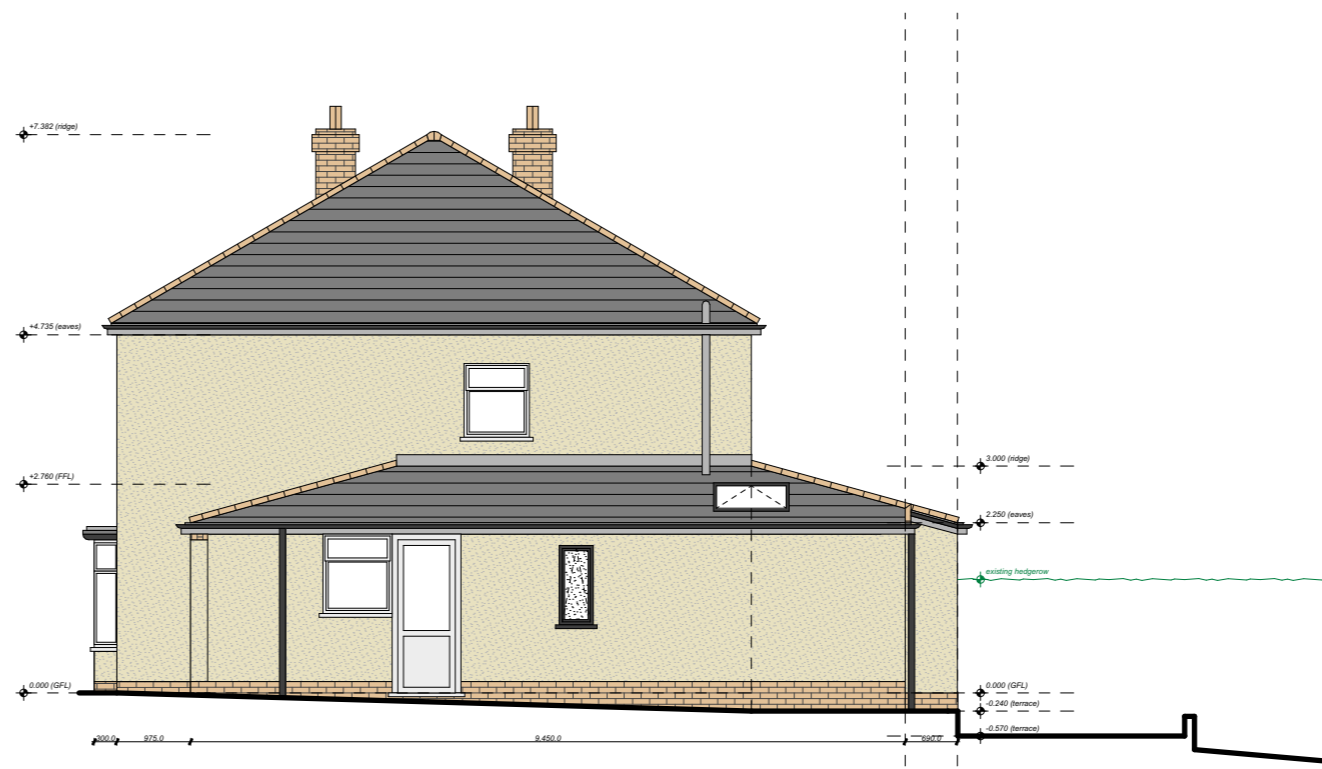

SIDE ELEVATION (WEST)



REAR ELEVATION (SOUTH)

P2	10.01.2024	Revised for planning.	JP
P1	05.01.2024	Drafts for planning.	JP
Rev	Date	Description	By



5 Bingham Enterprise Centre, Mercia Court,
Bingham, Nottinghamshire, NG13 8QX
01949 21100 | hello@akind-a.com | www.akind-a.com

JOB TITLE
Proposed Extension
80 Sandford Rd, Mapperley, NG3 6AH

DWG TITLE
Proposed Elevations

JOB REF-SERIES-DWG NO. REVISION
23077-20-002_P2

STATUS
Planning

PROJECT NUMBER 23-077	SCALE 1:5, 1:200, 1:100	A3
DRAWN JP	CHECKED JP	

This document and its design content is copyright of Anotherkind Architects Ltd ©. It shall be read in conjunction with all other associated project information including models, specifications, schedules and related consultants documents. Do not scale from documents. All dimensions to be checked on site. Immediately report any discrepancies, errors or omissions on this document to the Originator, document to be used only for status noted. If in doubt ASK.