


99680mN

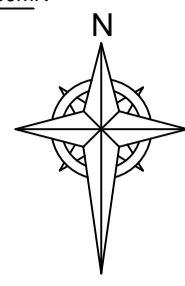

99660mN

99640mN

99620mN

99600mN

99580mN

+

+

+

+

+

+

+

+

+

+

+

+

+

+

+

+

+

+

+

+

+

+

+

+

+

+

+

+

+

+

+

+

+

+

+

+

+

+

+

+

+

+

+


+

+

+

+

+

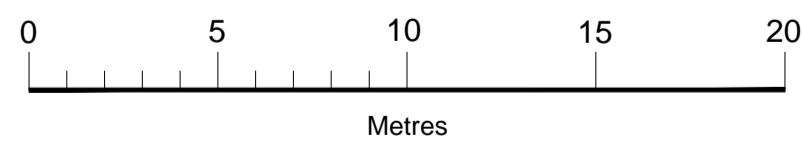

329440mE

329460mE

329480mE

329500mE

329520mE

329540mE

329560mE

Survey Legend

- BT British Telecom Cover
- CC Concrete
- D Drain
- DC Drainage Channel
- Dp Drain Pipe
- EL Easement
- ER Earth Road
- Fp Footpath
- Fw Foot Water (M)
- FCB Fence - Close Boarded
- FPF Fence - Post & Rail
- FPW Fence - Post & Wire
- FWM Fence - Wire Mesh
- G Gate
- GV Gas Valve
- IC Inspection Cover
- IL Invert Level
- Lp Lamp Post
- MH Manhole
- OT Oil Tank
- PS Paving Slabs
- RL Road Level
- RP Road Point
- RW Retaining Wall
- SB Sign Board
- SC Stop Cook
- SV Stop Valve
- SVR Support
- SW Surface Water (M)
- TOW Top of Wall
- UTL Unable To L.R (M)
- WL Water Level
- WM Water Meter
- HW Window Head Height
- Sr Window Sill Height

South West Land Surveys Ltd.

29 Chard Road
 Heavitree
 Exeter
 Devon
 EX1 3AY

Tel: 01392 682542
 Email: info@southwestland-surveys.co.uk
 www.southwestland-surveys.co.uk

Project:
**Cloakham House
 Axminster**

Client:
Nigel Bell

Scale	1:200 A1 Sheet
Surveyor	Josh Glennon
Date	July 2023
Job No.	2342/2235

All heights are in metres and related to OS via GPS.
 The boundaries shown on the survey may not represent the legally conveyed ownership.
 Pipe sizes of Manholes are measured from the surface and therefore should be regarded as approximate.
 Contours are at 0.5m intervals.
 Drawn in AutoCAD.