


Existing PLAN OF INSTPLATION

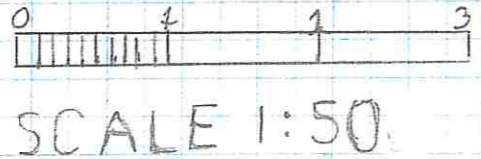

NO 33 BOUNDARY WALL

1m  
GATE  
LOCKET

6' FENCE

GARAGE

LOUNGE

CONSERVATORY

FRONT DOOR

BEDROOM 3

BEDROOM 1

BATHROOM

KITCHEN

BEDROOM 2

BOUNDARY FENCE TO SCHOOL PLAYING FIELDS

EXISTING TACTERS

