


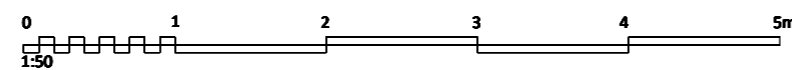

NOTES:
All rainwater goods to be black PVCu
All fascias & soffits to be black PVCu



**CHARTERED
SURVEYORS**

GDS Chartered Surveyors
East Barn, Furnace Farm, Furnace Lane
Lamberhurst, Kent TN3 8LE

T. 01892 538 700 E. mail@gdsdtd.co.uk
www.gdsdtd.co.uk

Project		
22-28 Windlesham Gardens		
Drawing		
Proposed Side Elevation (NE) Numbers 26-28		
12.01.24	Added rwg's	A
Revisions		
Client		
United Living		
Scale		
1:50 @ A2		
Date	Drawn By	Checked By
Oct 23	PW	GD
Issue:		
PLANNING		
Drawing No.	Revision	
2126-123	- A	