


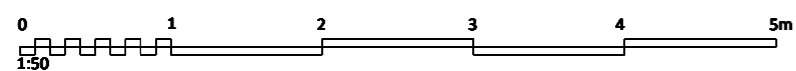

**NOTES:**  
All rainwater goods to be black PVCu  
All fascias & soffits to be black PVCu



**CHARTERED SURVEYORS**

GDS Chartered Surveyors  
East Barn, Furnace Farm, Furnace Lane  
Lamberhurst, Kent TN3 8LE

T. 01892 538 700 E. mail@gdsstd.co.uk  
www.gdsstd.co.uk

<b>Project</b>		
22-28 Windlesham Gardens		
<b>Drawing</b>		
Proposed Rear Elevation Numbers 26-28		
12.01.24	Added rwg's	A
<b>Client</b>		
United Living		
<b>Scale</b>		
1:50 @ A2		
<b>Date</b>	<b>Drawn By</b>	<b>Checked By</b>
Oct 23	PW	GD
<b>Issue:</b>		
PLANNING		
<b>Drawing No.</b>	<b>Revision</b>	
2126-122	- A	