

We hereby certify that this is an original/true copy of the drawing referred to in our application for Building Warrant.

.....date.....

notes

.

| | | | |
|---|---|---|---|
| ? | ? | ? | ? |
|---|---|---|---|

| | | | |
|-----|----------|------|----|
| no. | revision | date | by |
|-----|----------|------|----|


drawing title

Existing Ground Floor


| | | |
|-------|--------|-------|
| scale | date | drawn |
| 1:50 | Fed'23 | |

client name
DALZELL

| | |
|-----------------|------|
| drawing no. | rev. |
| DL-EX-01 | - |

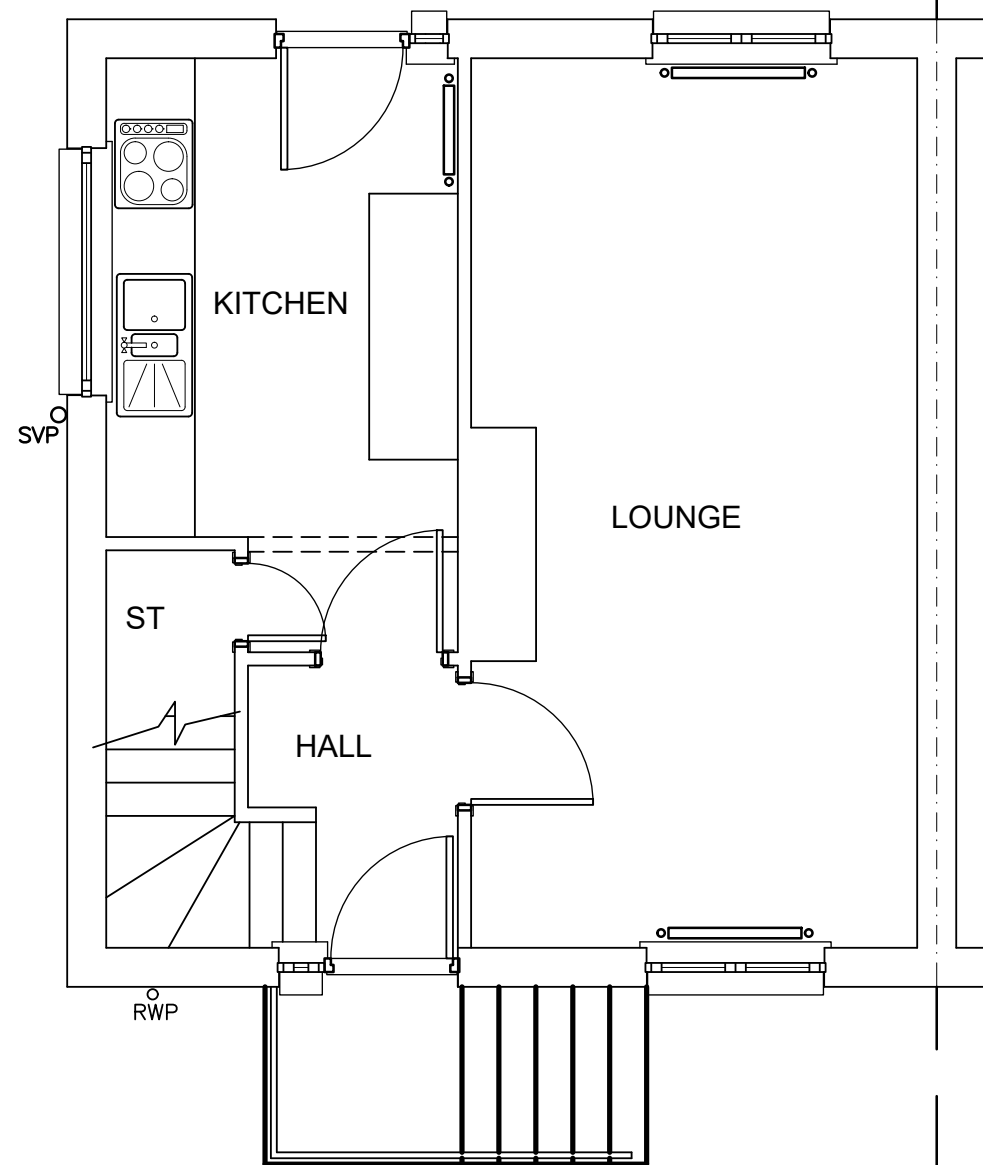

GROUND FLOOR PLAN

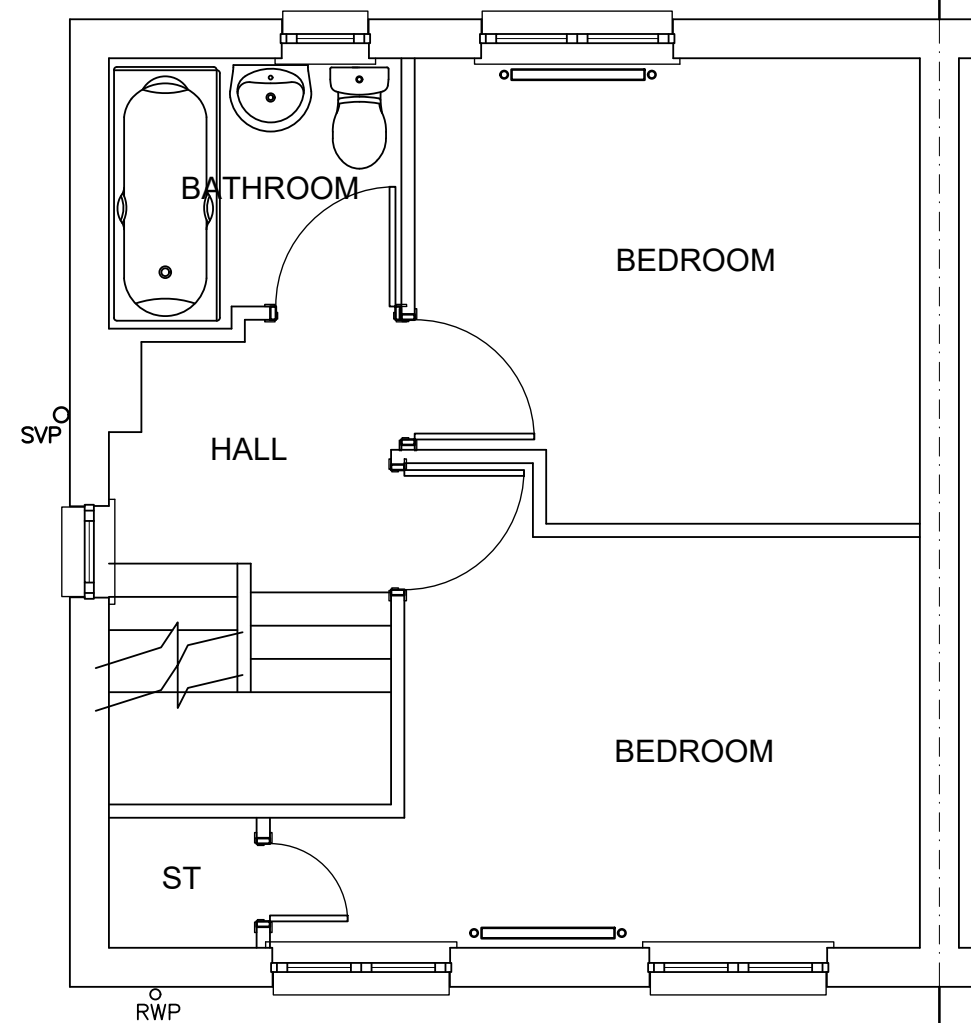

FIRST FLOOR PLAN

