




Existing Section A - A

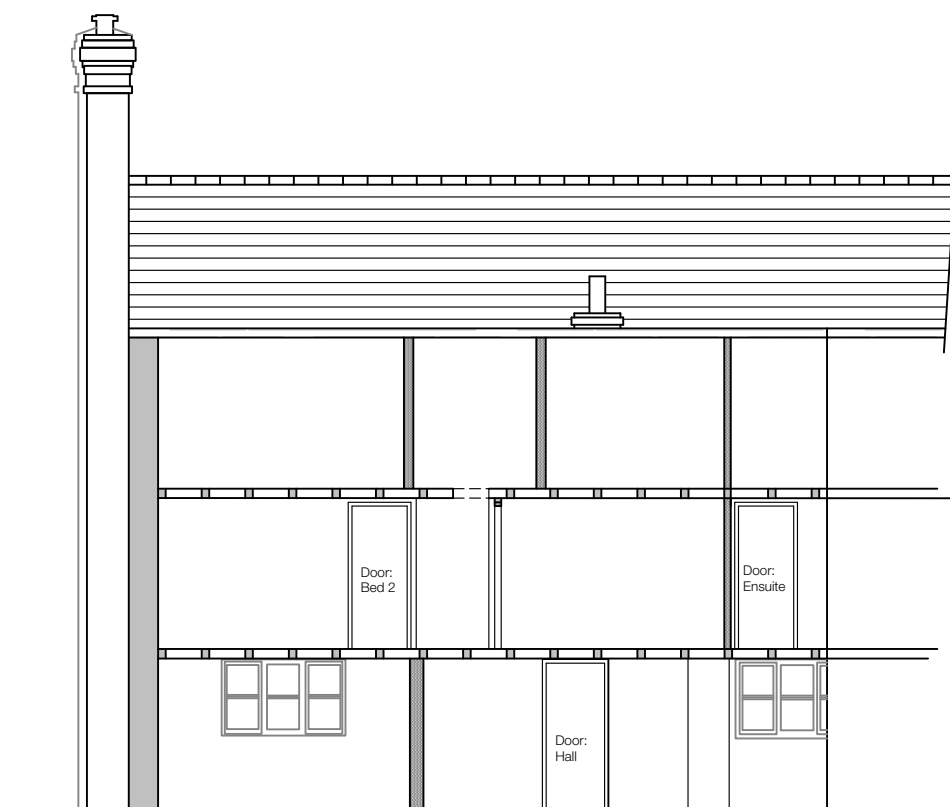


Proposed Section A - A

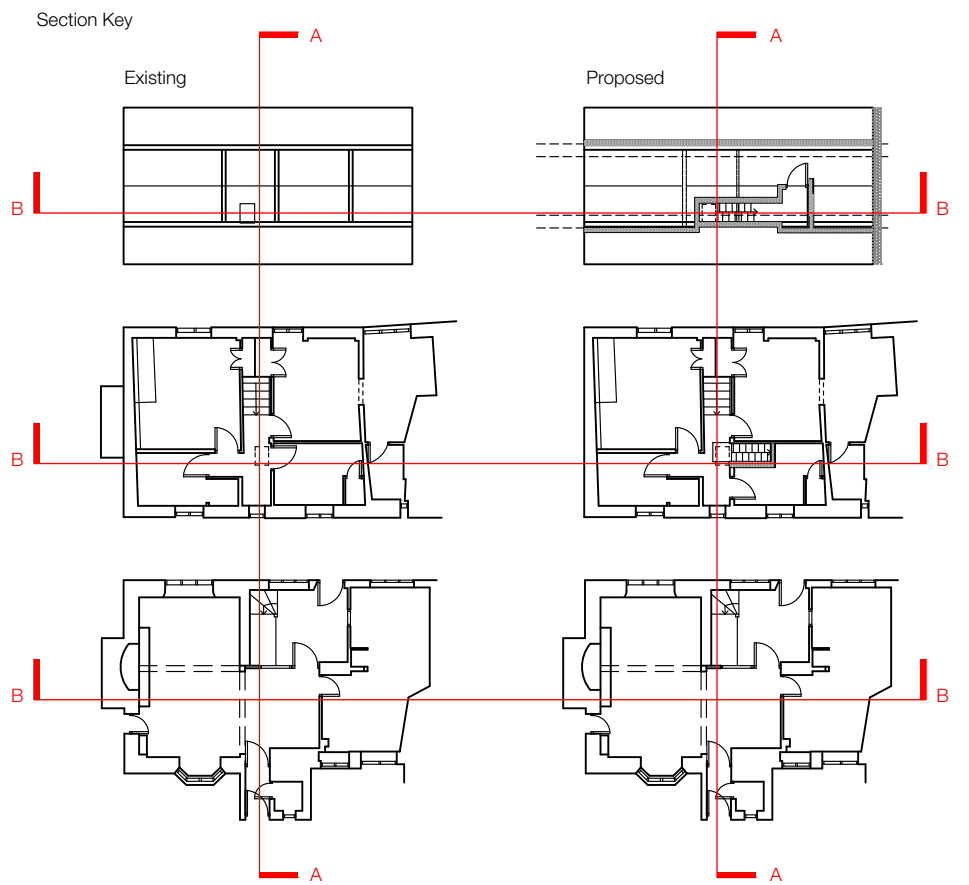

Existing Section B - B

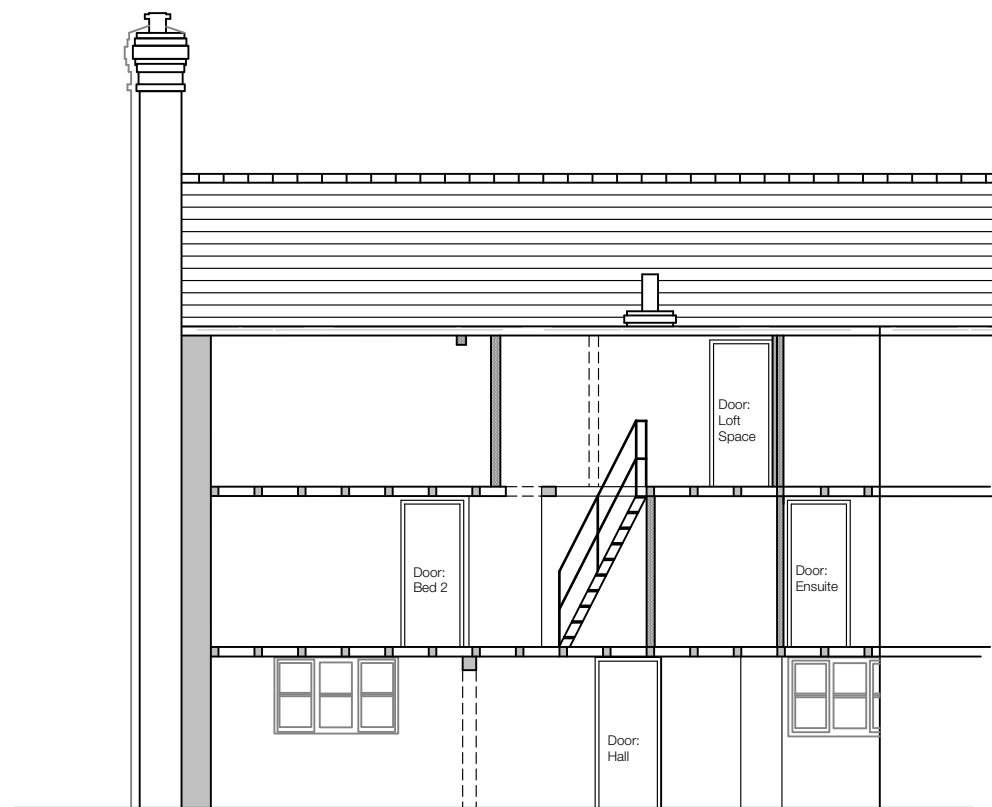

Proposed Section B - B

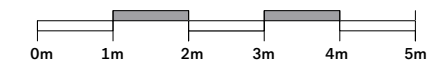

REVISION	
-	20.12.23 SUBMITTED FOR PLANNING APPROVAL

NOTES	
1.	All dimensions in mm.
2.	This drawing to be read in conjunction with all relevant contract documents.
3.	This drawing to be read in conjunction with all Engineer's and Main contractor/ Sub-Contractor drawings and documentation.
4.	Report any errors, contradictions, and omissions to the architect as soon as possible.
5.	This drawing is the copyright of Geoffrey Marsh

Application Site:	The Old Nursery Church Lane Lodsworth West Sussex GU28 9DD
Client:	Mr Geoffrey Marsh Tel: +44 (0) 7881 806638
Title:	Sections
Scale:	1:50 at A1 1:100 at A3
Drawing no:	LW1-500