



WEST ELEVATION

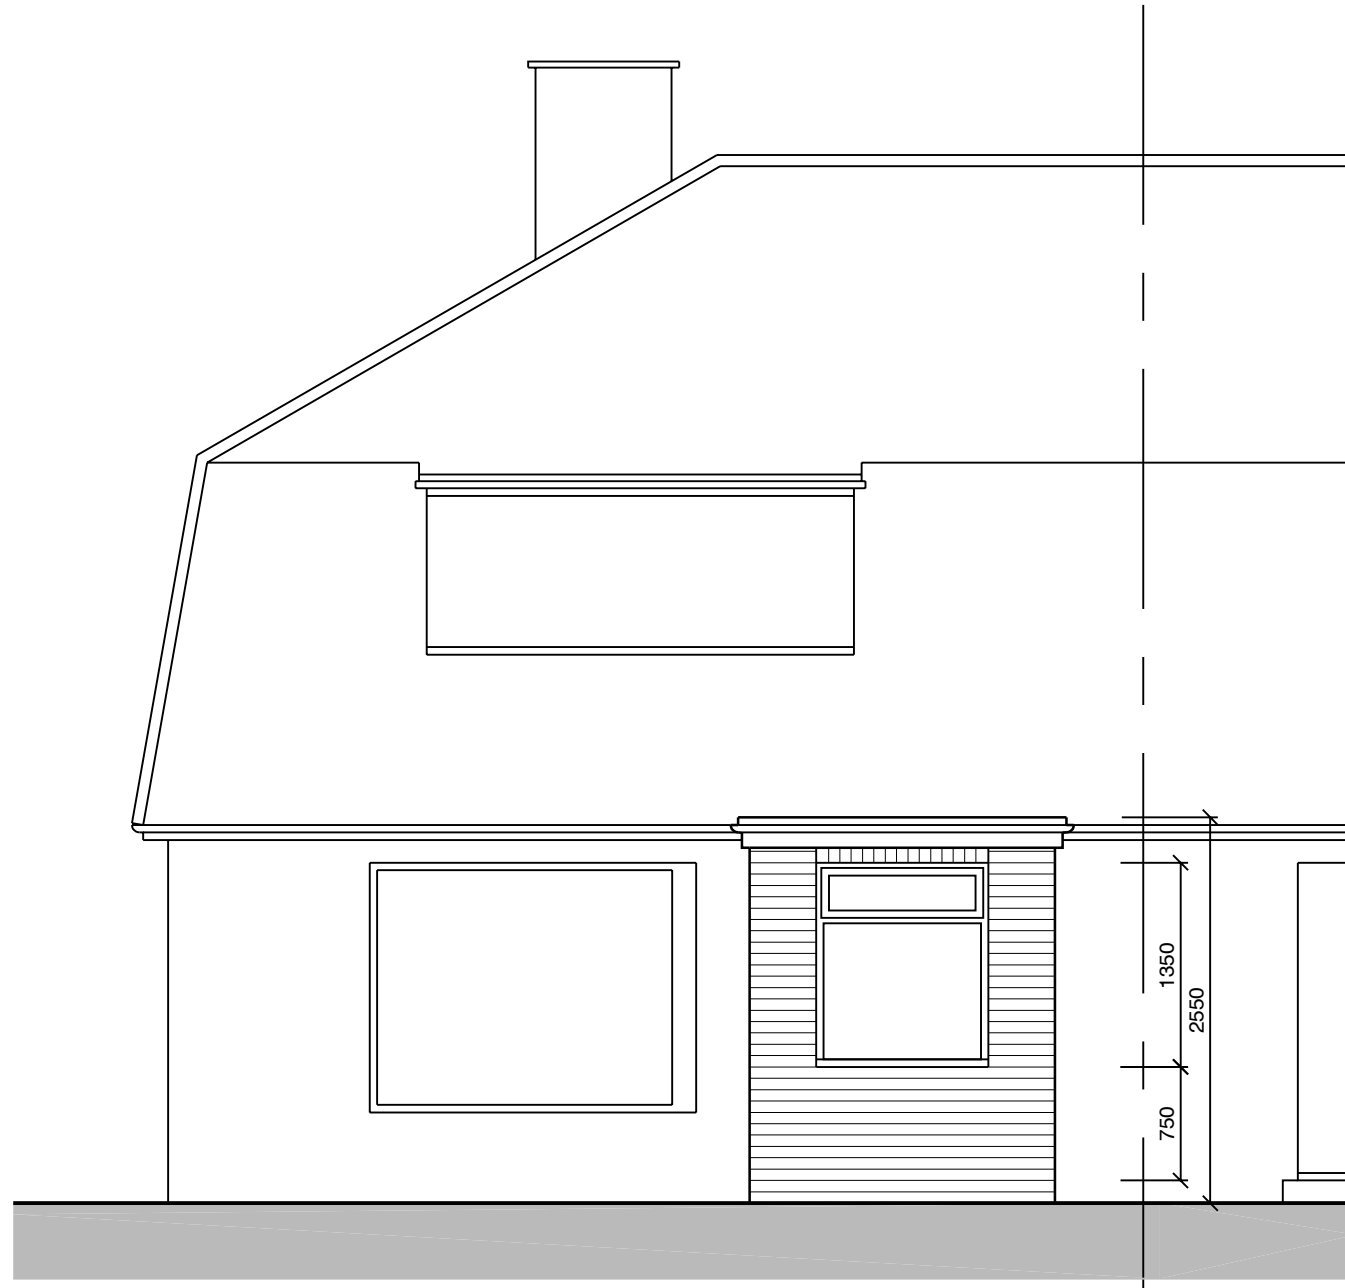

SOUTH ELEVATION

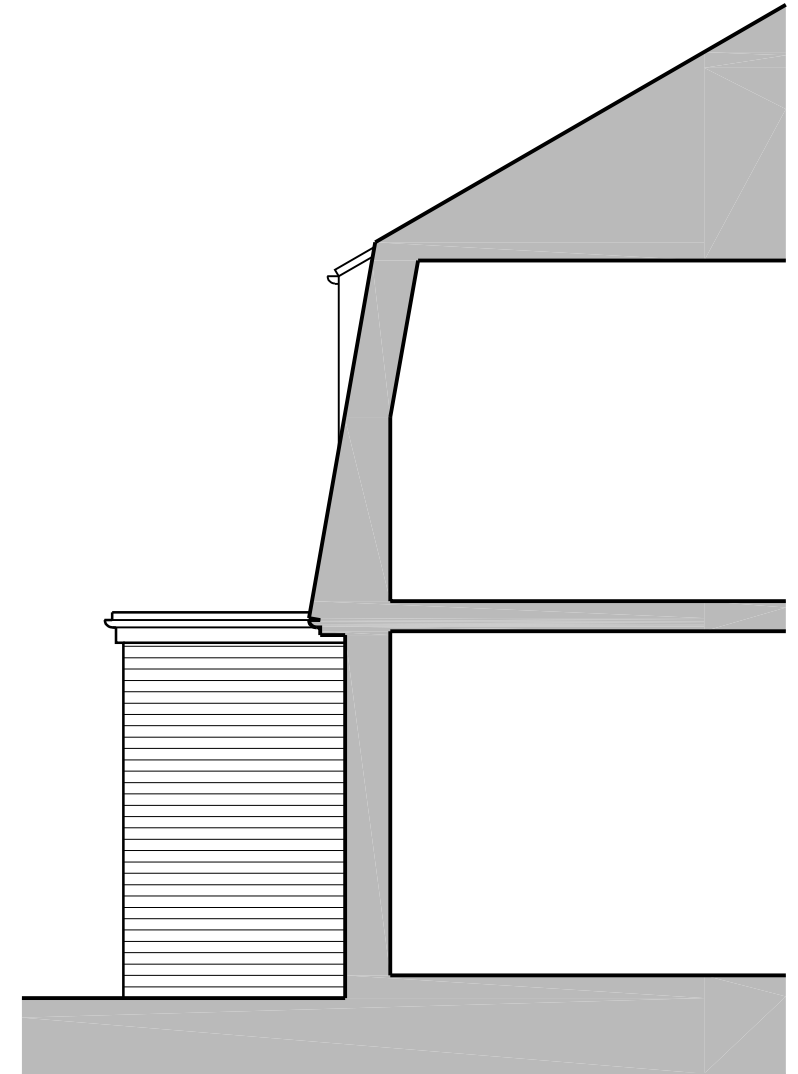

EAST ELEVATION

**AAS**<sub>Ltd</sub>  
 ARCHITECTURAL and  
 ASSOCIATED SERVICES Ltd

• PHILOMEL • BEPTON ROAD  
 • BEPTON • MIDHURST  
 • WEST SUSSEX • GU29 9RB  
 • 07771 535021  
 • e-mail: chris@renninson.co.uk

Title  
**PROPOSED ELEVATIONS**

Rev	Date	Amendment		
	Date	Drawn	Scale	
	Jan 2024	CPR	1:50 @ A3	
	Job Number	Prefix	Drawing Number	Revision
	3923	CLU	02	A

Project  
**62 NAPPERS WOOD, FERNURST  
 WEST SUSSEX, GU27 3PE**

For  
**MR. DAN JONES**