


BRIDLE HOUSE NORTON GREEN FRESHWATER PO 40 9RY


REVISED WITH 600MM TWINWALL DRAINAGE PIPE

WEST ELEVATION

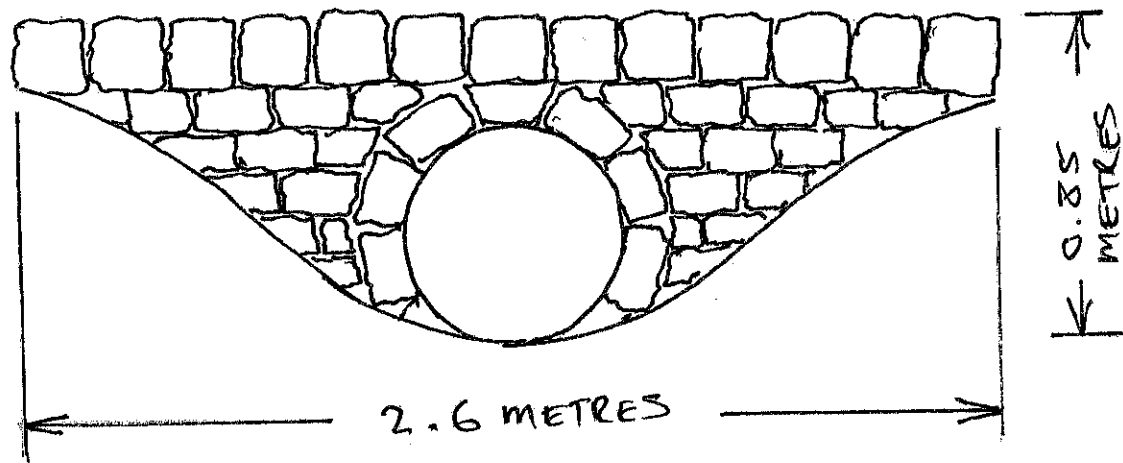



— X —  
 23 METRES  
 ABOVE SEA  
 LEVEL

EAST ELEVATION

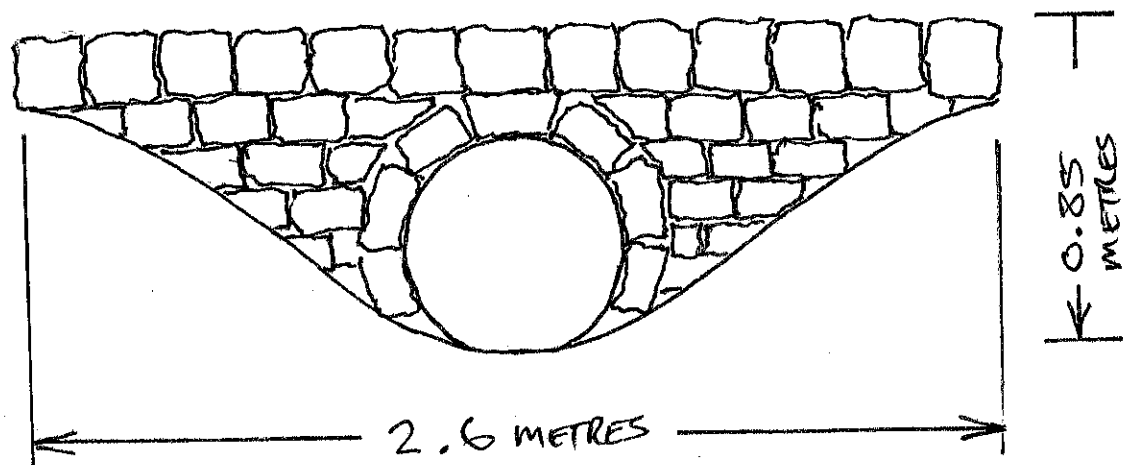

— X —  
 23 METRES  
 ABOVE SEA  
 LEVEL

PLAN VIEW

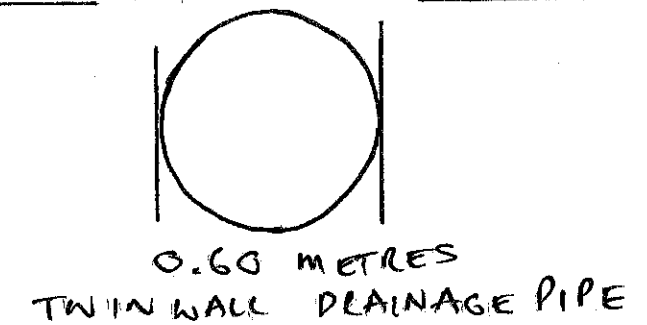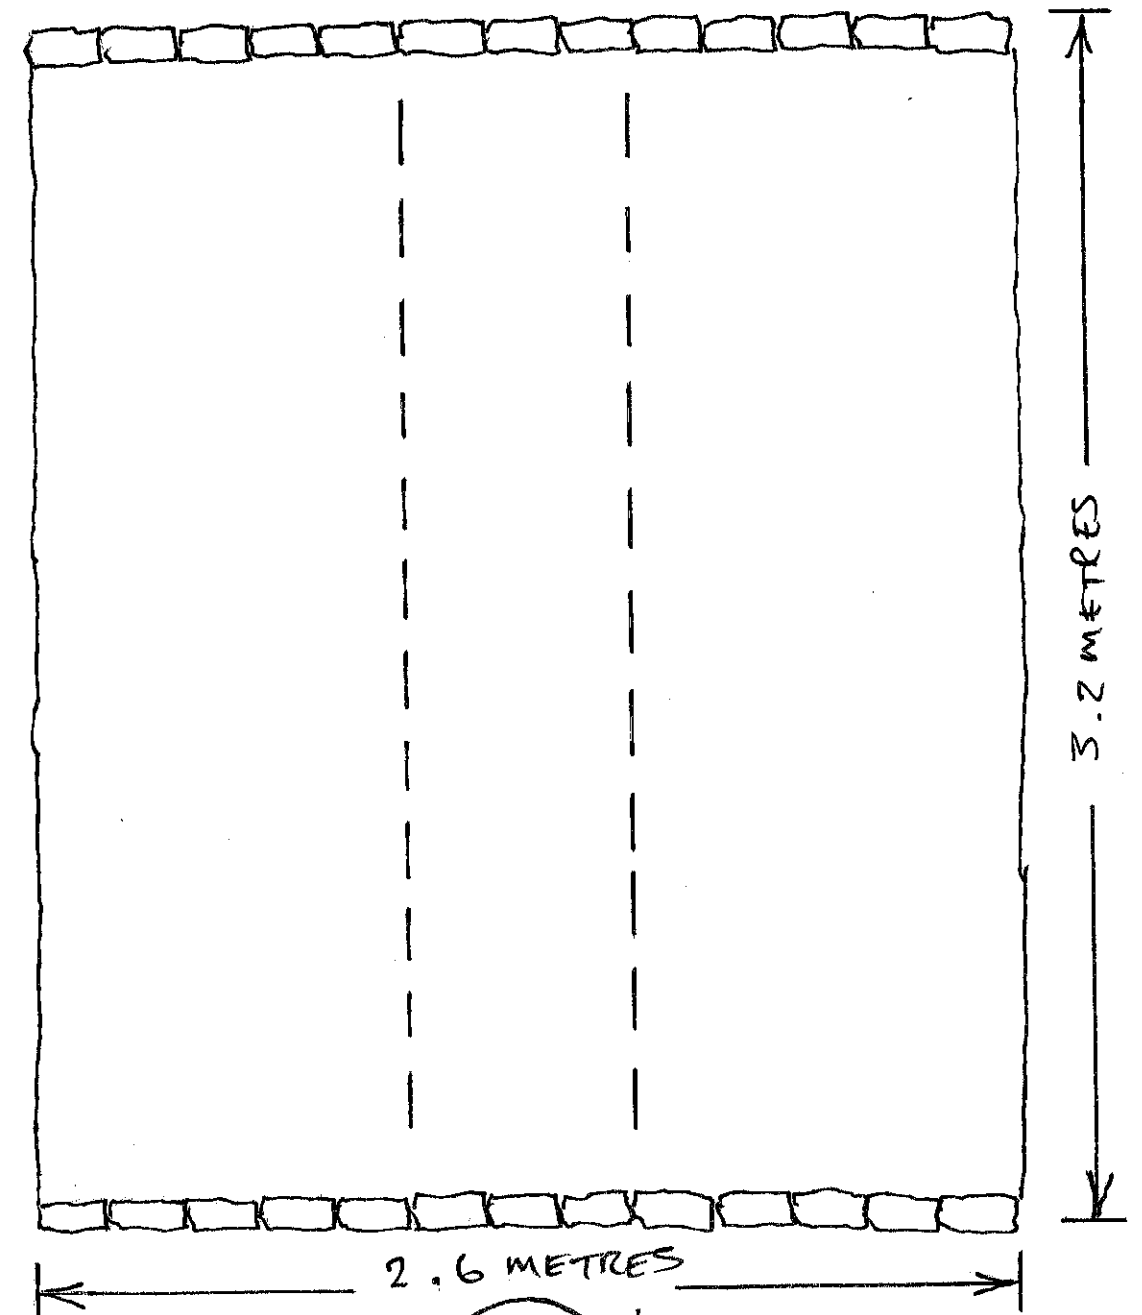

600 MM JFC TWIN WALL POLYETHYLENE DRAINAGE PIPE ENCASED IN CONCRETE MIN 100MM BELOW MIN 150MM EACH SIDE MIN 50MM ABOVE AS PER MANUFACTURERS INSTRUCTIONS (PDF FILE ATTACHED) WEST AND EAST ELEVATIONS FACED WITH BERKSTONE TUMBLED WALLING TO COMPLEMENT SURROUNDING AREA

WHAT 3 WORDS LOCATION - DIFFERENT. CONFETTI. BRITTLE