


SECTION 07

SECTION 07

CHAINAGE	0.000	1.613	1.902	3.250	3.470	10.940	15.096	16.112	CHAINAGE
EXISTING GROUND LEVEL		64.26	62.66	62.66	63.12	63.10 - 63.20	63.20 - 63.34	65.66	EXISTING GROUND LEVEL
			63.50 - 62.11			FFL EXISTING PLOT			
CHAINAGE	0.000	1.613	1.902	3.250	3.470	10.940	15.096	16.112	CHAINAGE
PROPOSED GROUND LEVEL		64.26	62.11	62.11	63.20	PLOT 01 FFL	63.20 - 63.05	65.66	PROPOSED GROUND LEVEL
			ACCESS ROAD				63.05 - 63.34		

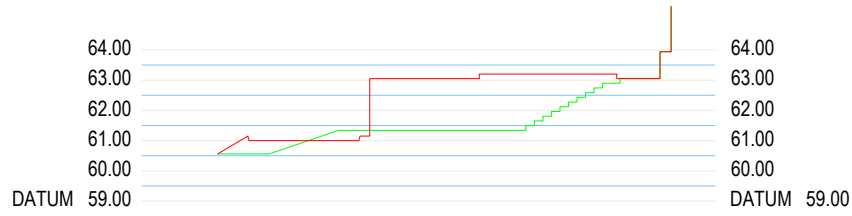

SECTION 08

SECTION 08

CHAINAGE	0.000	1.450	2.487	3.156	5.437	11.638	14.750	16.073	16.442	CHAINAGE
EXISTING GROUND LEVEL		60.56	60.56	60.56	61.34	61.34	63.06	63.94	65.44	EXISTING GROUND LEVEL
						STEP				
CHAINAGE	0.000	1.450	2.487	3.156	5.437	11.638	14.750	16.073	16.442	CHAINAGE
PROPOSED GROUND LEVEL		60.56	61.00	61.00	61.00	PLOT 01 FFL	63.20 - 63.05	65.44	65.44	PROPOSED GROUND LEVEL
			ACCESS ROAD				63.05 - 63.94			

NOT FOR CONSTRUCTION

NOTES

- This drawing is to be read in conjunction with all relevant architects, engineers and specialist sub-contractors drawings and specifications.
- All setting out to be in accordance with the Architects drawings. Dimensions must not be scaled from the drawing.

Rev	24.05.23	Preliminary Issue	JLB
Date		Revision Description	Issued by

Drawing Status: S0 - Work in Progress

GAP LTD
GODSELL • ARNOLD
 PARTNERSHIP LTD
 Consulting Civil and Structural Engineers
 7 Arrowsmith Court, Station Approach
 Broadstone, Dorset, BH18 8AX
 Telephone: 01202 600900
 Website: www.gap ltd.net

Client: Brooklands Homes

Project: Solstrand, Station Rd, Bagshot

Drawing Title:
 Site Cross Sections
 Long Sections 3 of 3

Scale:	N.T.S	Drawn:	JLB	Checked:	IJJW
--------	-------	--------	-----	----------	------

Project-Originator-Zone-Level-Type-Role Drawing No.: 23235-GAP-XX-XX-DR-C- 9203 P01