


Existing Rear Elevation

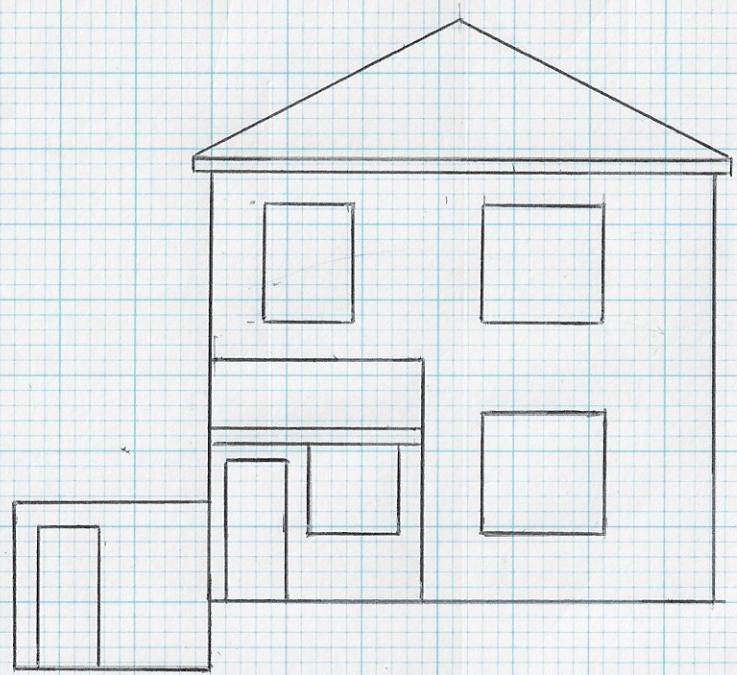

Scale 1:100