


Proposed
Rear
Elevation

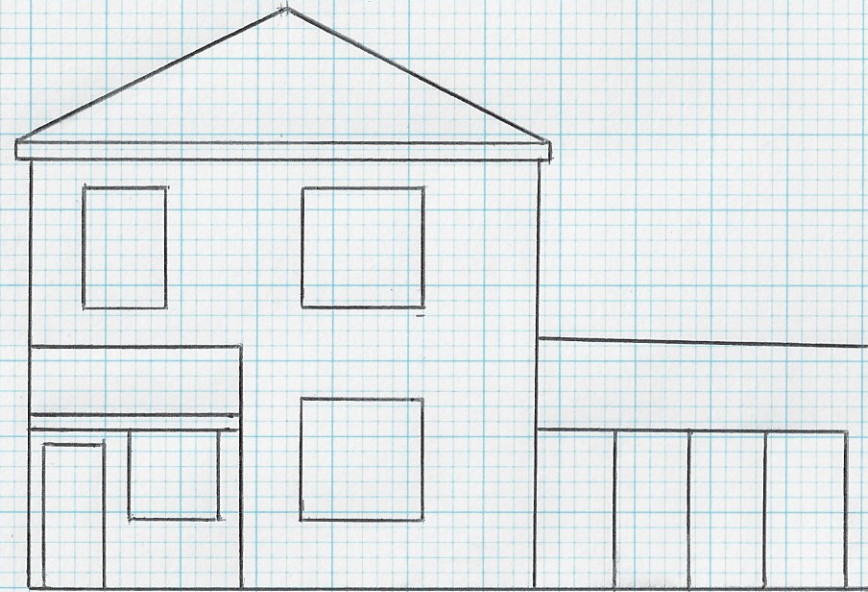

Scale
1:100