



Existing Garage Floor Plan




Existing Front Garage Elevation

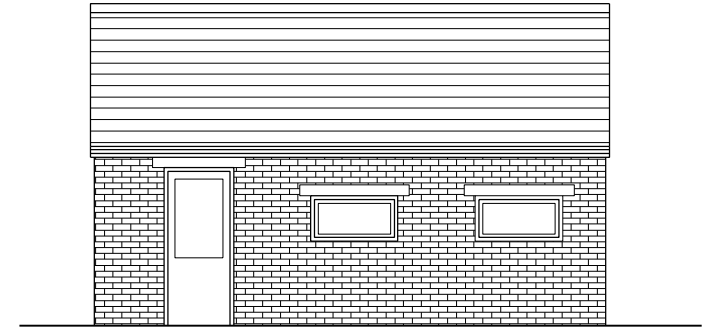

Existing Side Garage Elevation

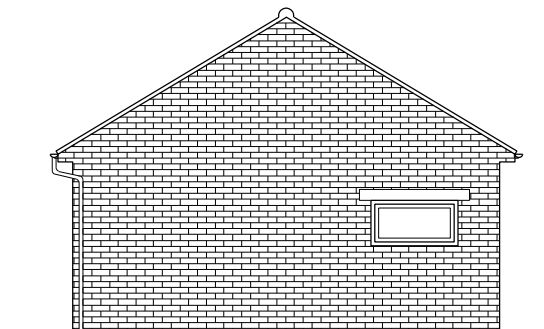

Existing Rear Garage Elevation

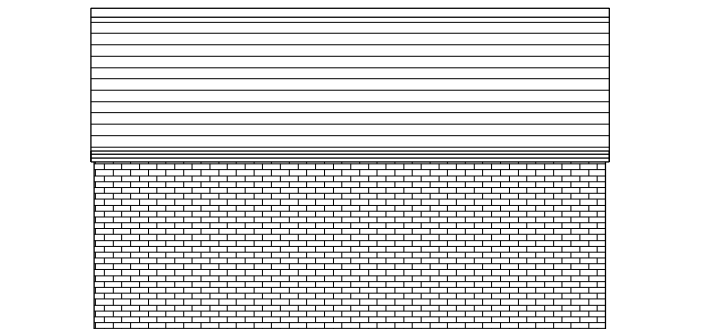

Existing Side Garage Elevation



2PSTUDIO

www.2pstudio.com

15 bowker close, newport, essex cb11 3bq- uk - t.+44 1799541066 - 2p@2pstudio.com

location	11 Oaklands Drive, Bishops Stortford, Herts, CM23 2BZ		
content	EXISTING garage SURVEY floor plans and elevations		
date	10.23	scale	1:100
drawn by		format	a3
drawing No.	206.01		rev

1 2 3 1:100

- NB. 1. This drawing is an approximate representation of the building named in the title block. All efforts have been made to obtain a close representation of this building and its surroundings.
 2. Measurements taken where done by hand and errors may occur during the measurement or when transferring the measurements to CAD.
 3. These drawings should be read in conjunction with the proposed scheme and should be used only in the process to obtain Planning or Building Regulations approval and for quoting purposes only and no warranty can be given on its precision.
 4. Any discrepancies/errors should be notified and corrected before shopping or manufacture of any elements of the project.
 5. Dimensions have been taken and drawn in millimetres at scales as indicated in the title block