
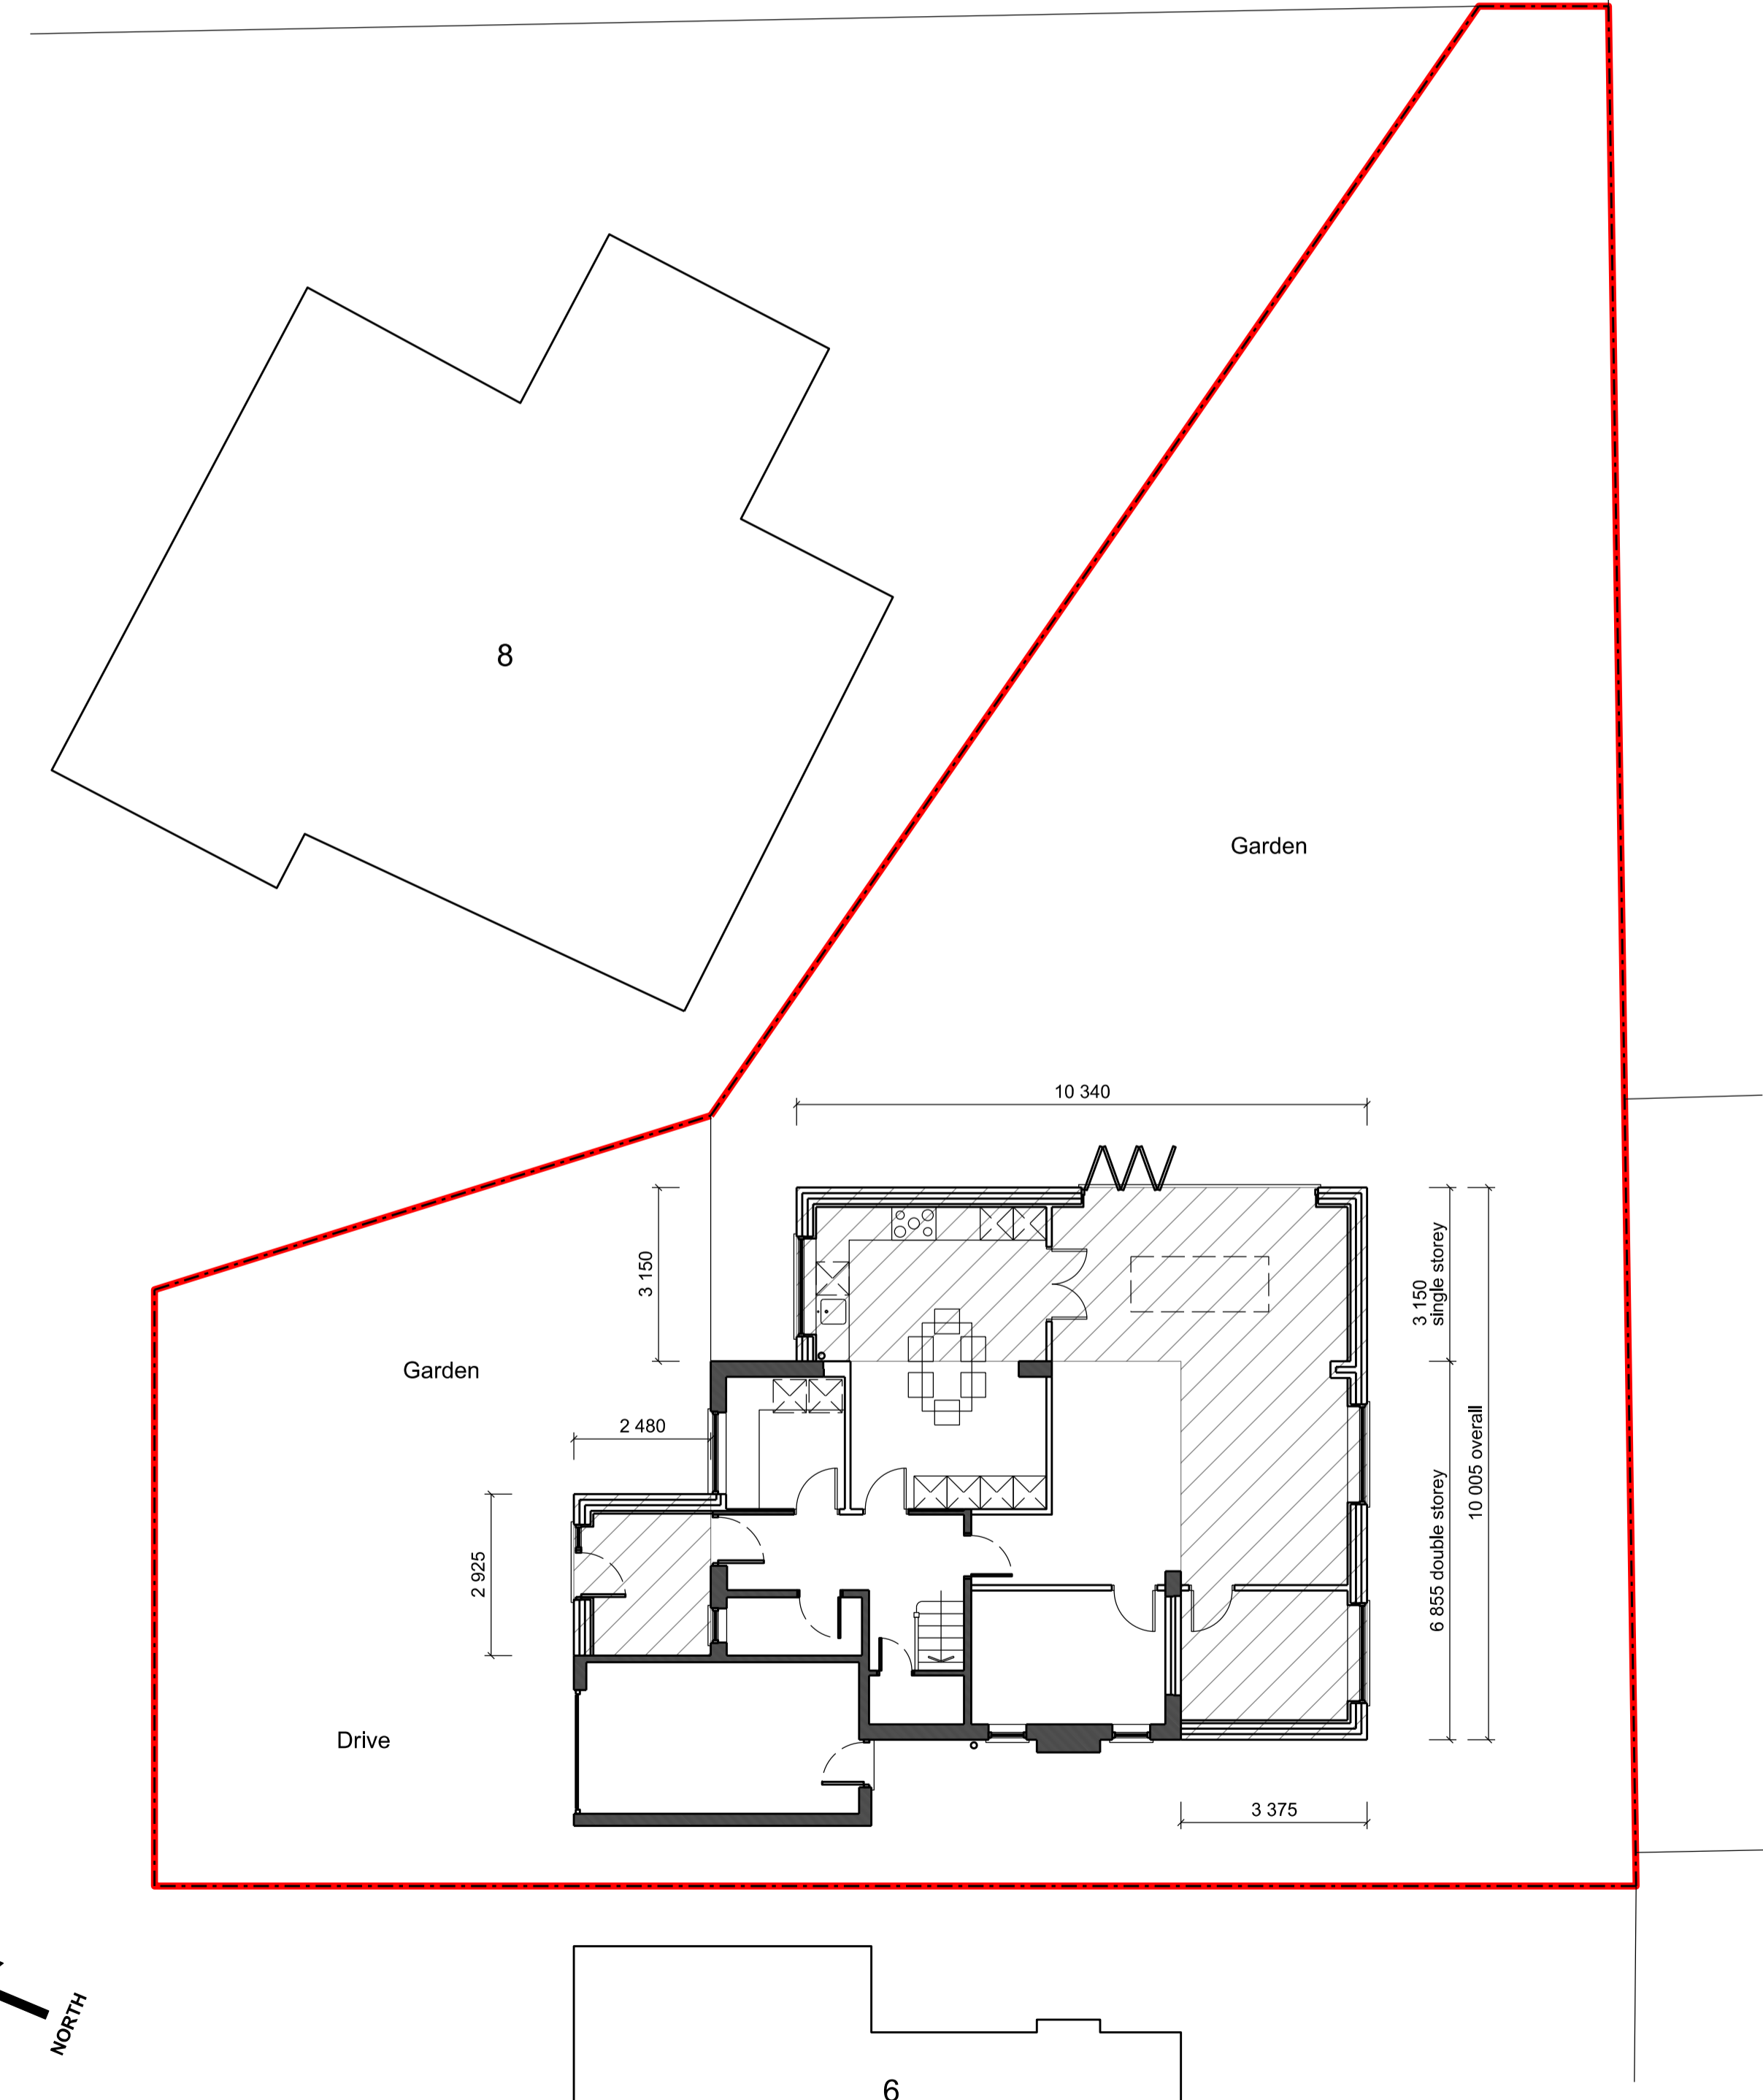


NOTES ORIGINAL A1
DO NOT SCALE FROM THIS DRAWING. ALL DIMENSIONS TO BE CHECKED AND VERIFIED ON SITE. COPYRIGHT OF THIS DRAWING IS RESERVED BY DAVID FAWKNER ARCHITECTURAL DESIGN LIMITED.

— Site boundary

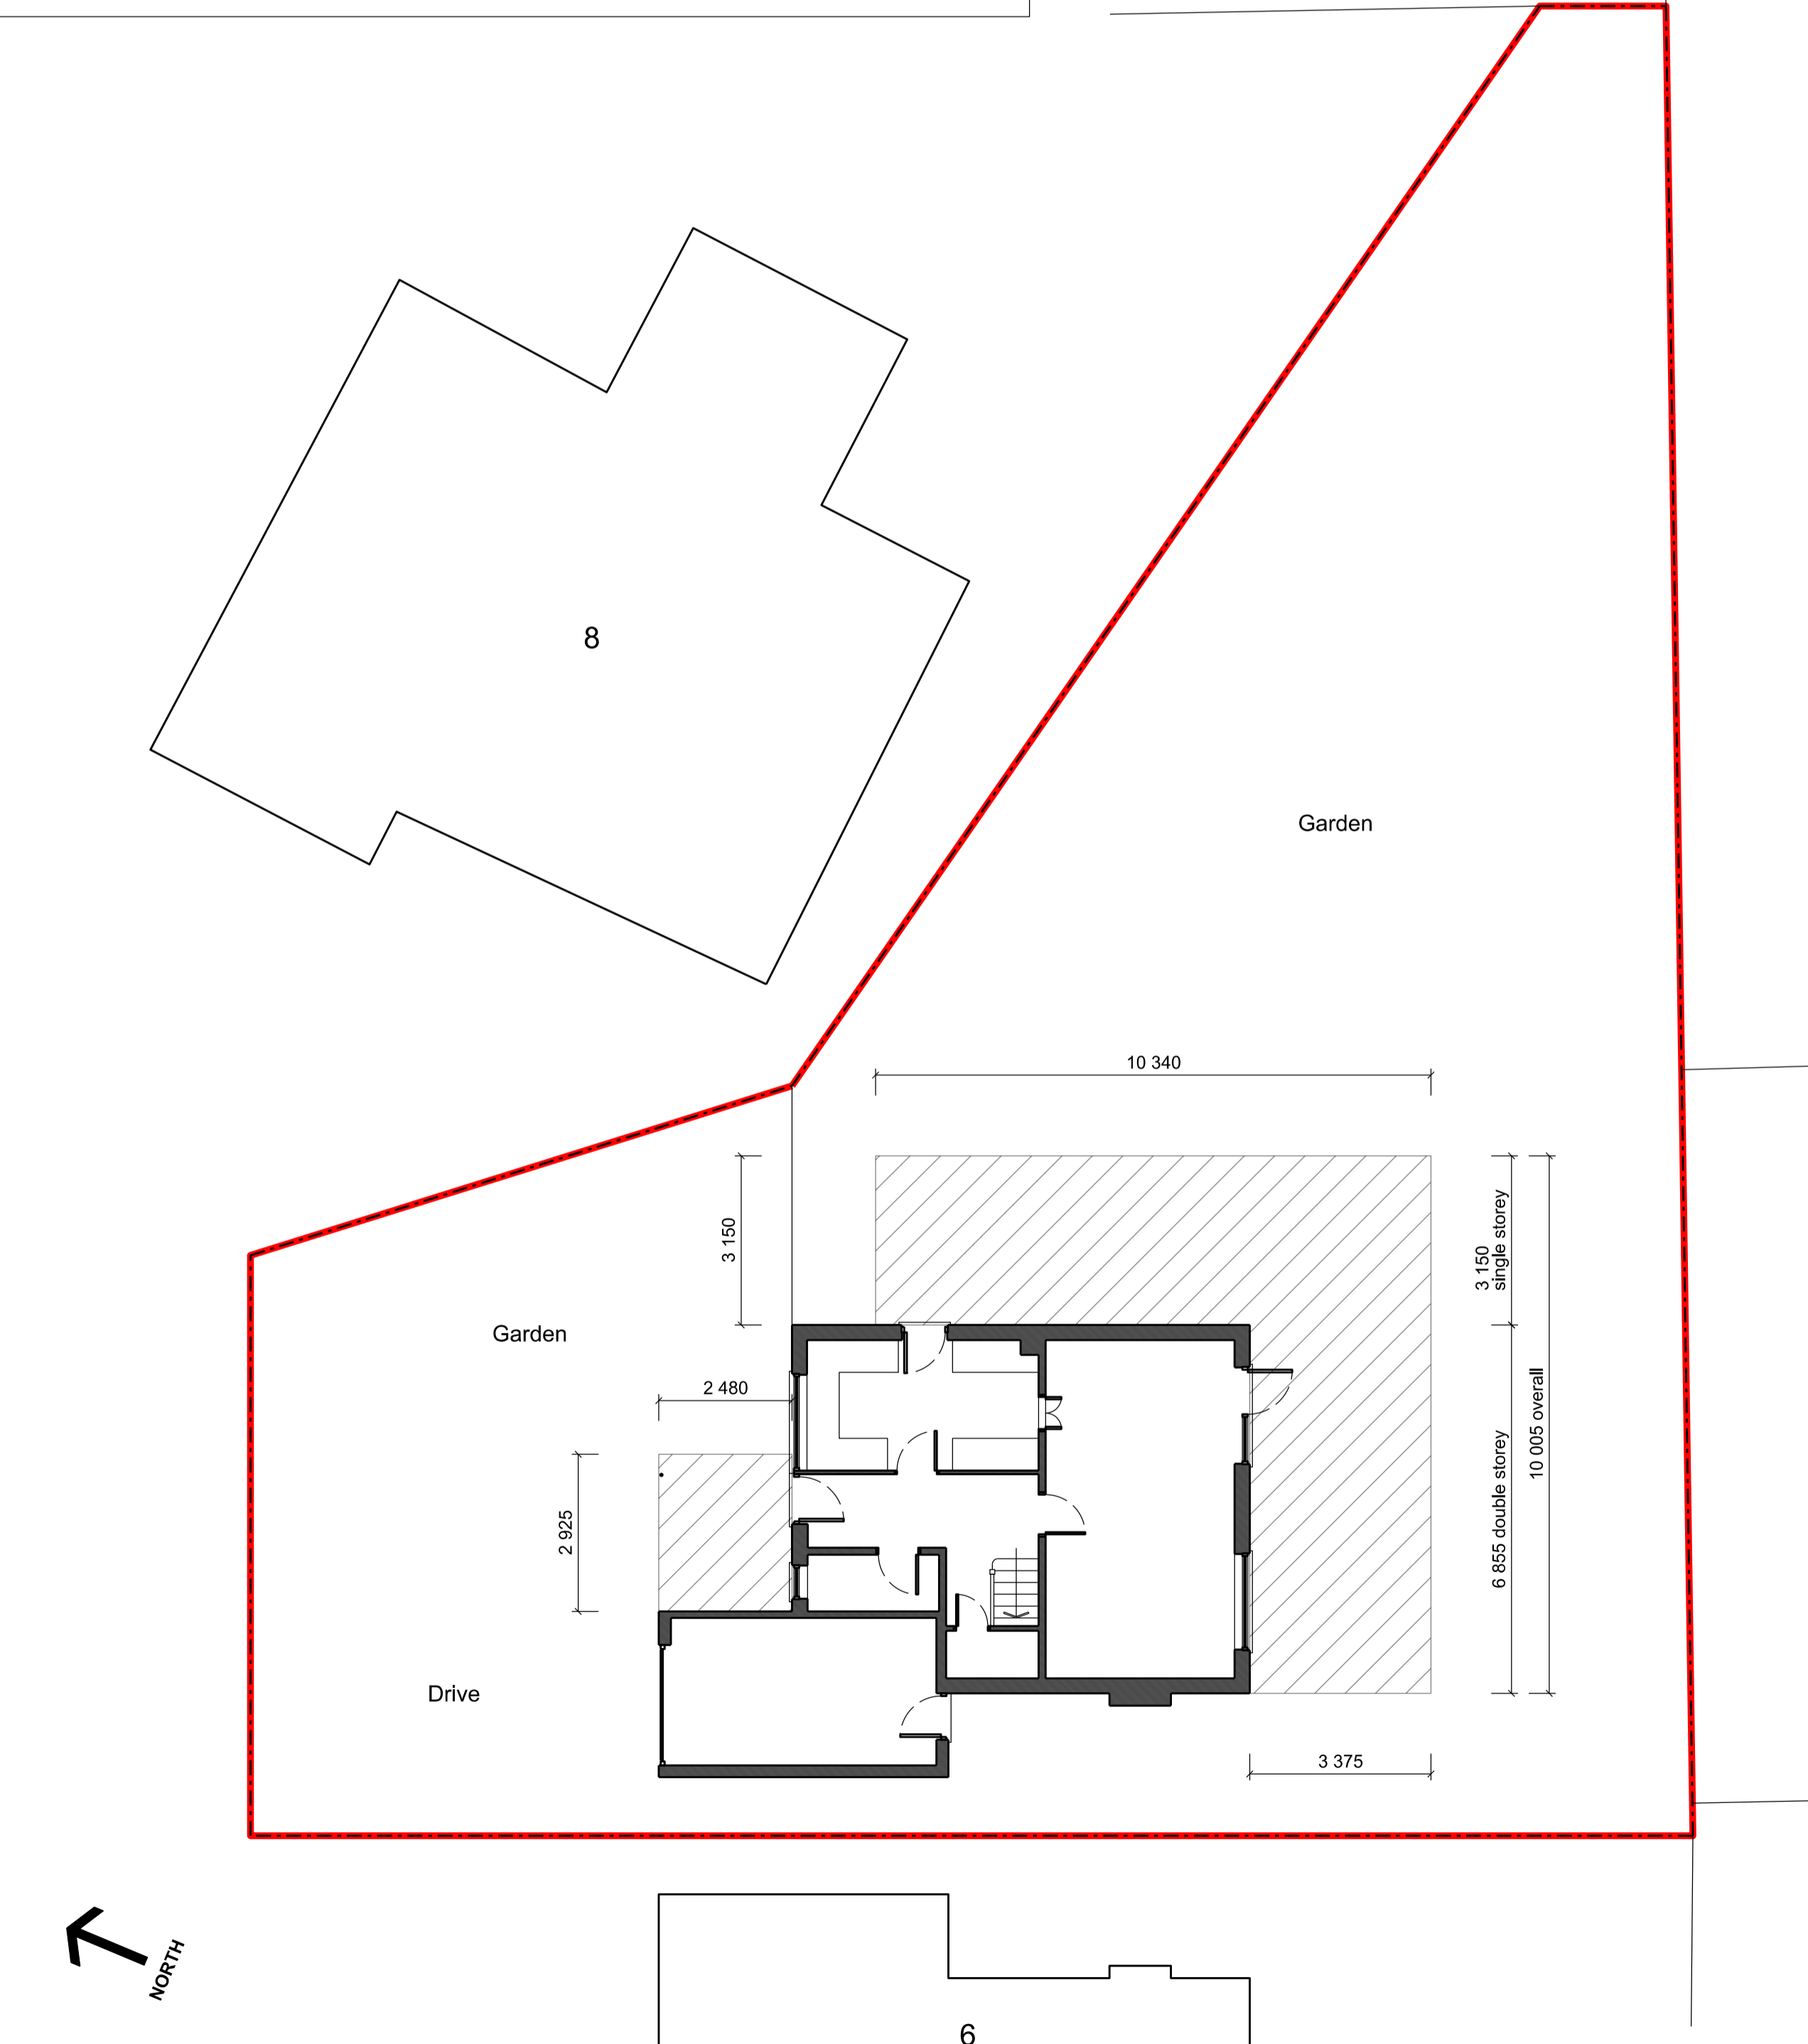

A 23.01.24 FIRST ISSUE DF
REVISION
CLIENT
**7 BURLEIGH CLOSE
BALSALL COMMON
CV7 7NZ**
PROJECT
**DOUBLE STOREY REAR AND
SINGLE STOREY SIDE
EXTENSIONS AND NEW PORCH**
TITLE
**EXISTING AND PROPOSED SITE
PLANS**
SCALE DATE DRAWN CHECKED
VARIES @ A1 JAN 2024 DF

DESIGN • PLANNING • CONSTRUCTION
Mobile: 07867 473325 / 07437 580476
Email: architecture@fawkner.plus.com
73 Stonebury Avenue, Eastern Green, Coventry CV5 7NY
DRAWING NO.
1123 - 01 - 003 A