




FRONT PERSPECTIVE
scale: NTS
EN08
01

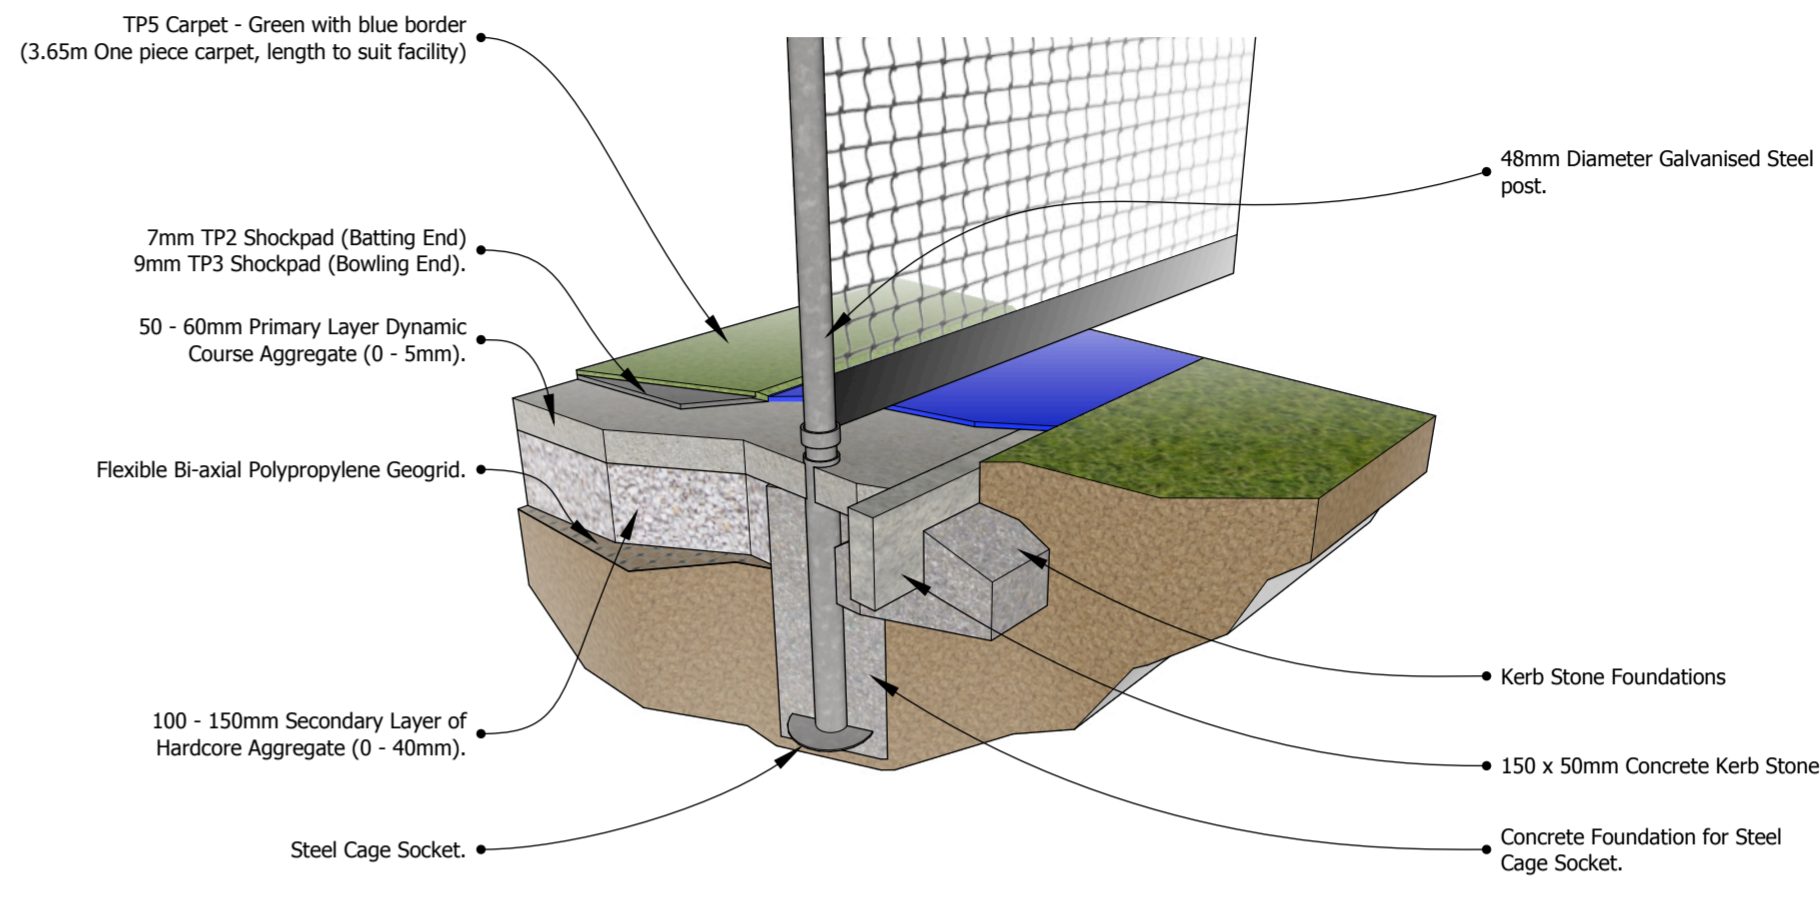

CAGE POST INSTALLATION
scale: NTS
EN08
03

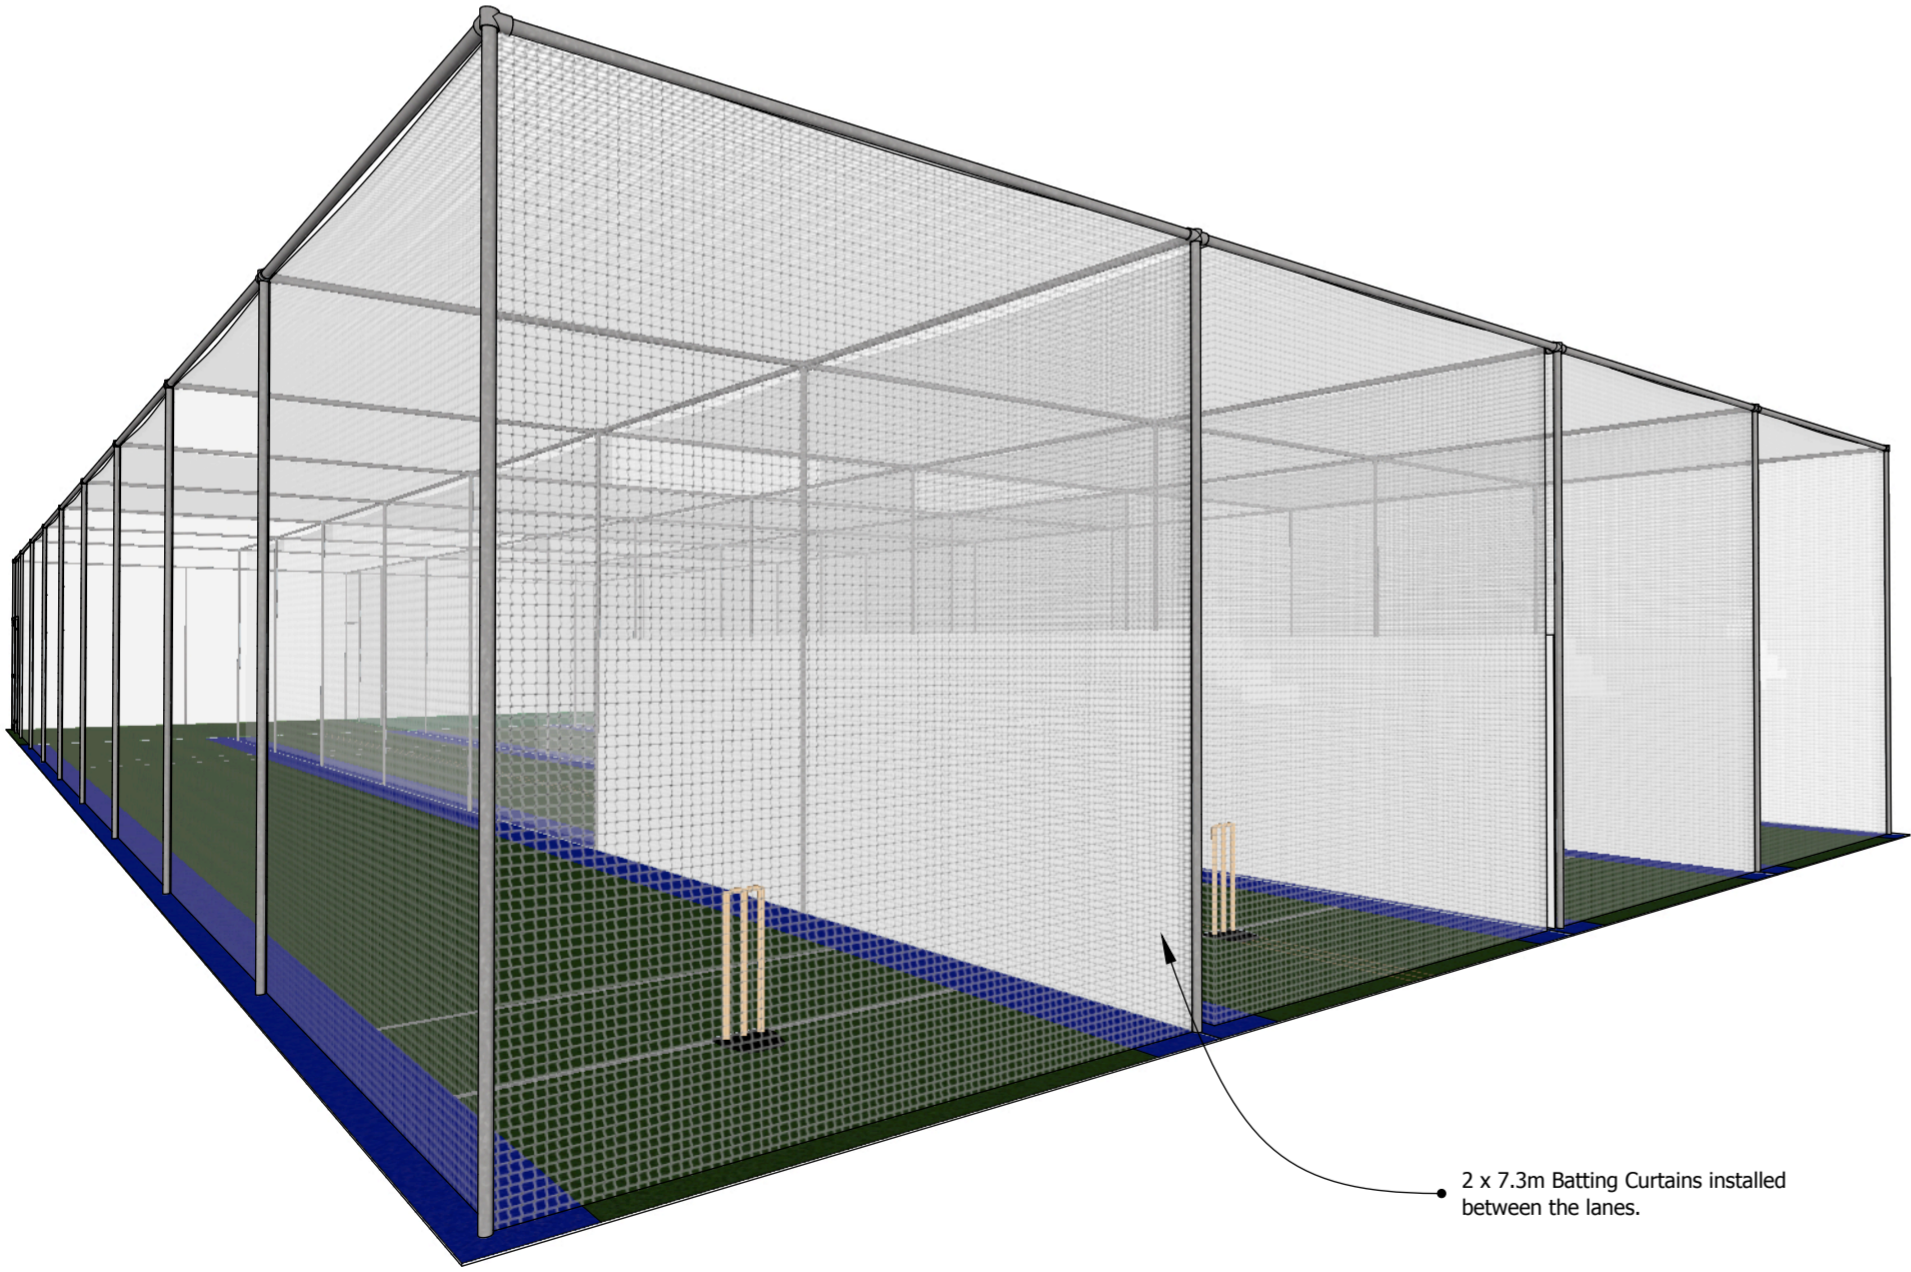

FRONT PERSPECTIVE 2
scale: NTS
EN08
02

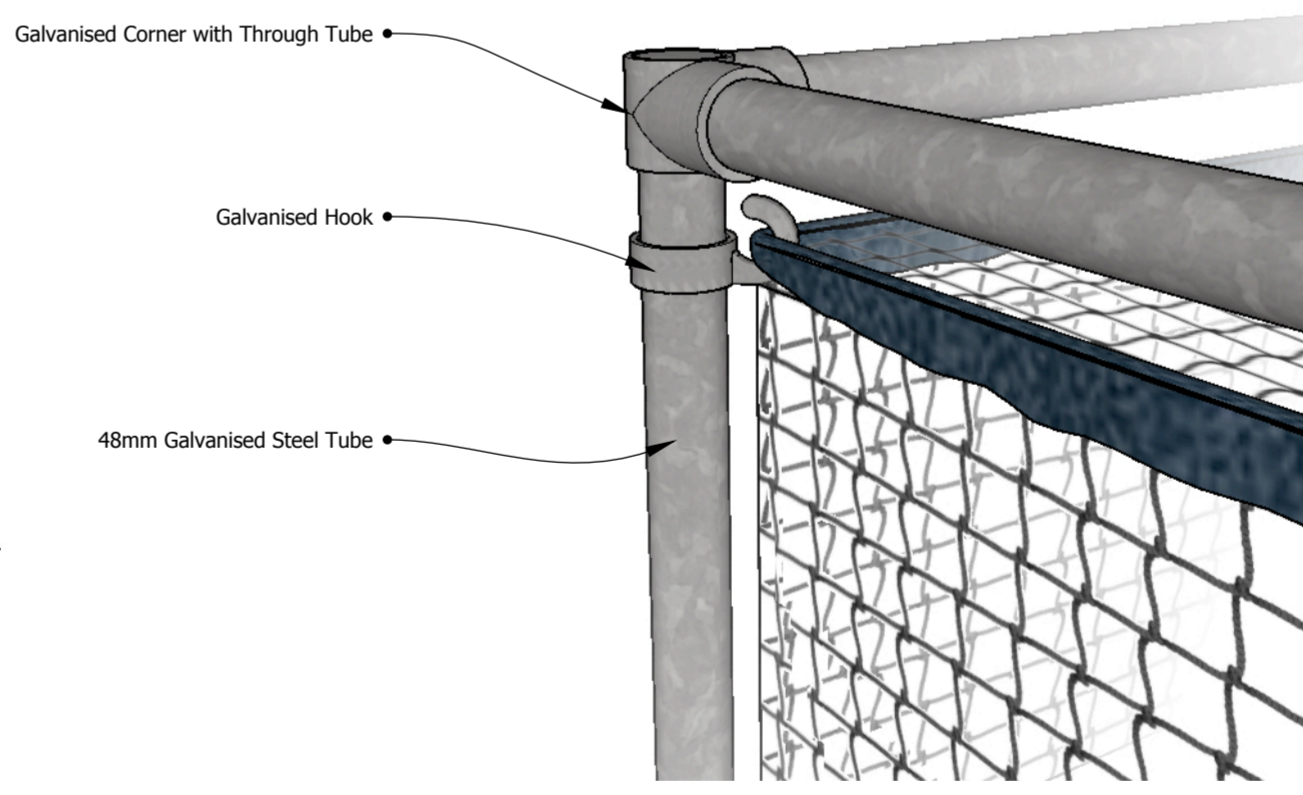

TOP CORNER DETAIL
scale: NTS
EN08
04

This document is a strictly confidential communication to and solely for the use of 'The Client'. This document and the information in it, are provided in confidence to 'The Client', for the sole purpose of exploring potential ground development works. No part of it may be reproduced or communicated to any other third party without the express written permission of total-play Ltd