
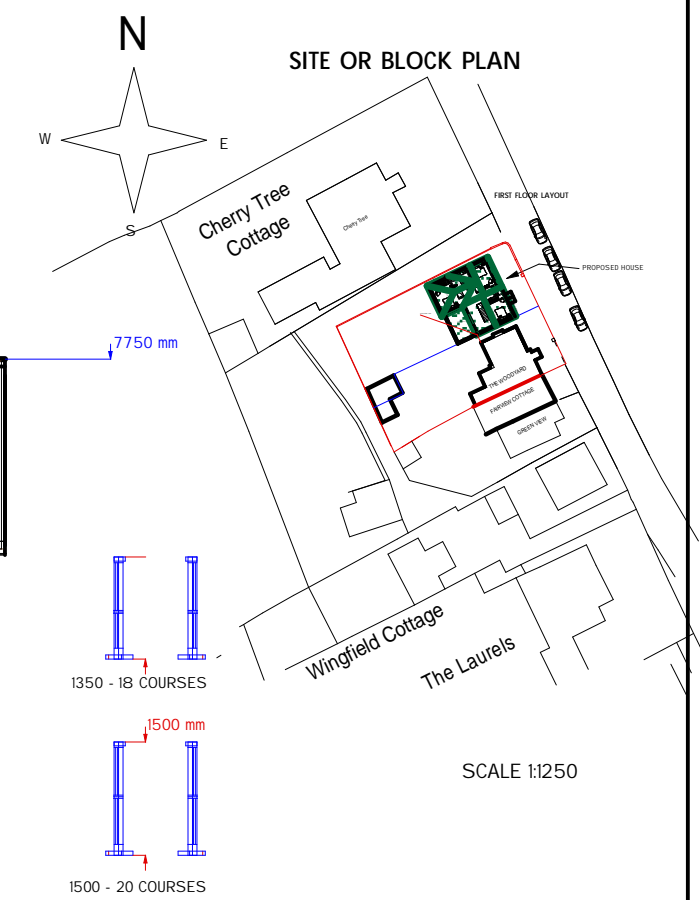
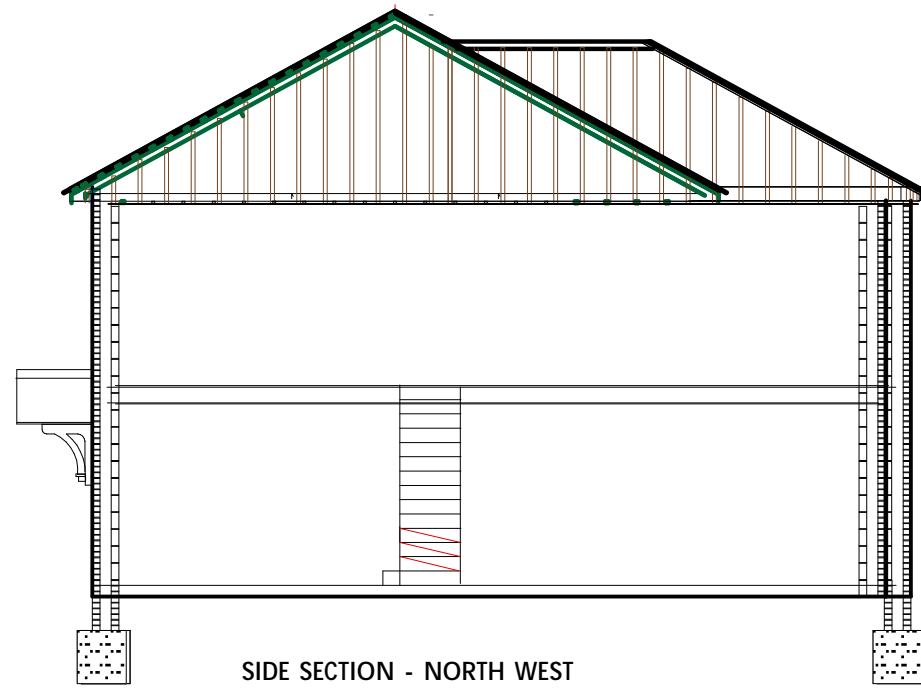
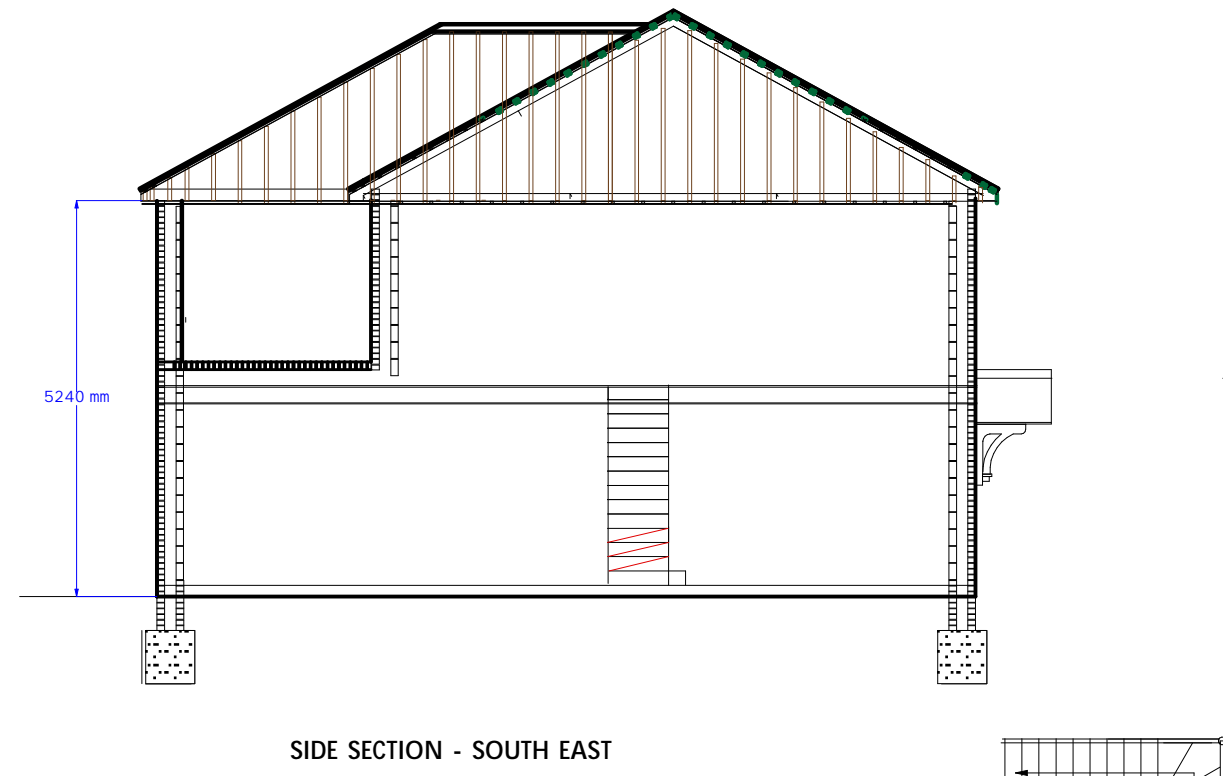
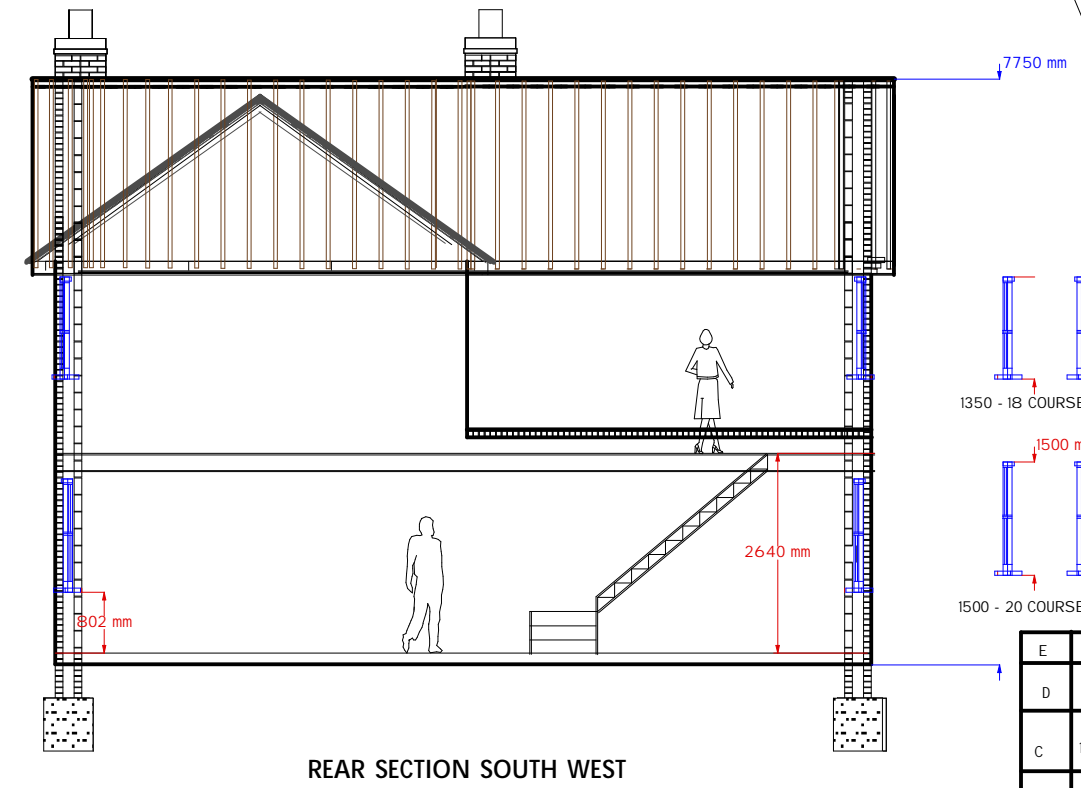


# PLANNING SUBMISSION

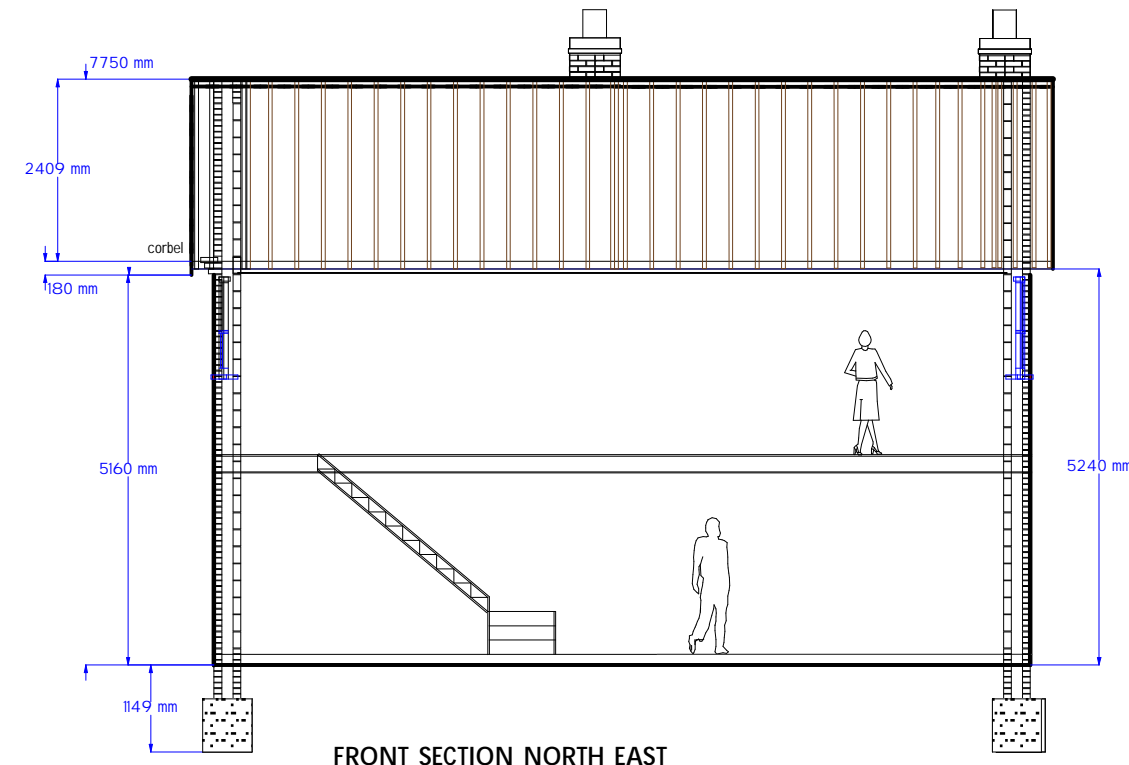

E	1/1/24	FINAL CHECK DRAWINGS/CLIENT MEETING
D	27/9/23	CLIENT MEETING - DESIGN REVIEW
C	16/2/22	CLIENT MEETING - CHANGES SOFFIT DEPTH CUT ROOF; 150 CAVITY FOR INSULATION ETC.
B	13/2/22	CLIENT MTG- REVISIONS
A	27/1/22	POST PREAPP DISCUSSION TRDC
29/5/21		FIRST ISSUE
DATE:	AMENDMENT:	DRN. CH'KD APP'D

**MBS**  
**Asgard House Ltd. t/a**  
**MBS Project Management**

DO NOT SCALE THIS DRAWING.  
 EXCEPT FOR PLANNING PURPOSES  
 COPYRIGHT OF THIS DRAWING IS RESERVED.  
 IT IS NOT TO BE REPRODUCED COPIED OR  
 DISCLOSED TO A THIRD PARTY EITHER  
 WHOLLY OR IN PART  
 WITHOUT OUR WRITTEN CONSENT.  
 copyright - MBS PROJECT MANAGEMENT.

**ASGARD HOUSE LTD**  
**ASGARD HOUSE**  
**CHANDLERS CROSS**  
**RICKMANSWORTH**  
**HERTS WD3 4ND**  
**TEL 07778 169135**  
**EMAIL kenmcardle@sky.com**

**PROJECT:**  
 HOUSE AT THE WOODYARD

**CLIENT:**  
 COLLIN AND HELEN MANNING

**ADDRESS:**  
 THE WOODYARD  
 THE GREEN  
 SARRATT WD3 6BH

**DRAWING TITLE:**  
 PROPOSED SECTIONS

**DRAWING No:**  
 WYTG 403

**SCALE:** 1:100 **SIZE:** A3 **REV:** E

