




FRONT



SIDE



REAR

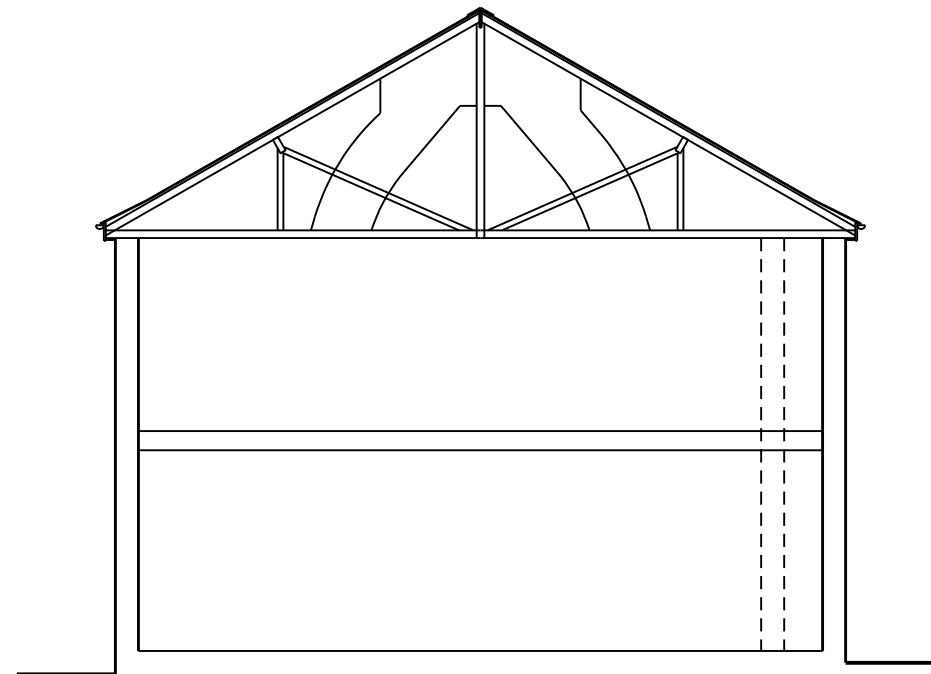

SECTION

T2562 - PA - 1 - 03

1: 100@A3

EXISTING ELEVATIONS