






FRONT

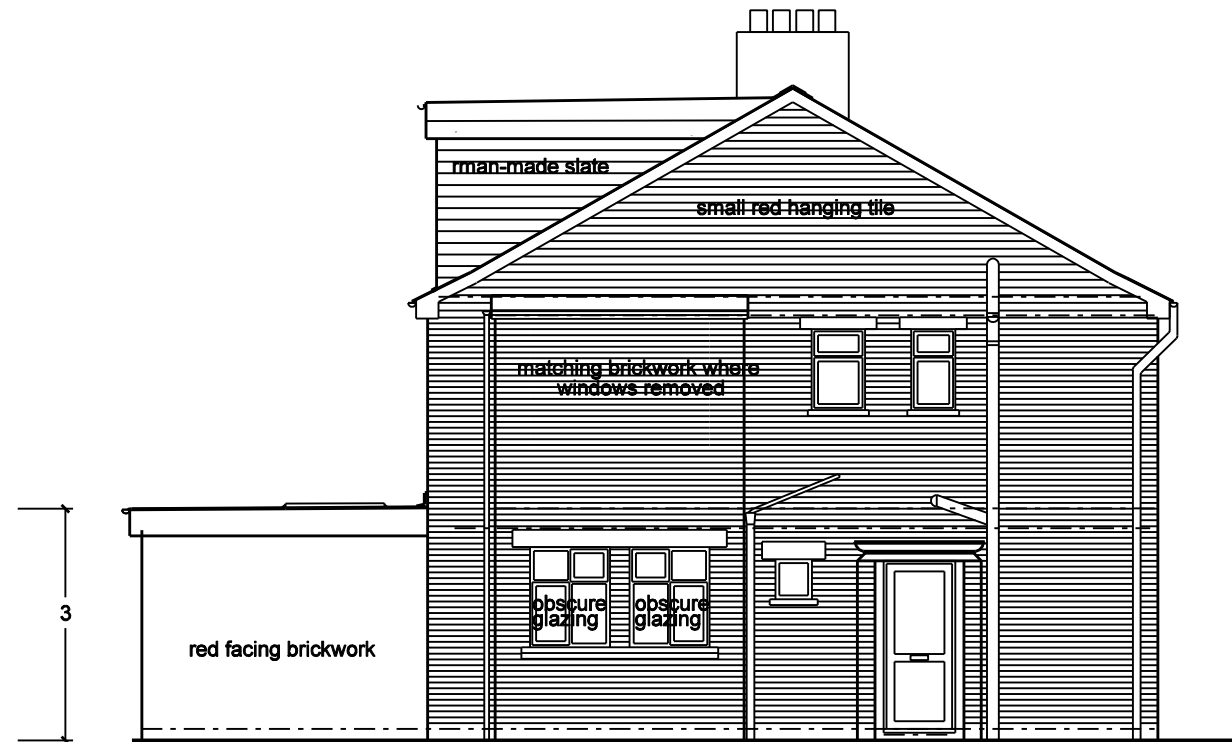

SIDE

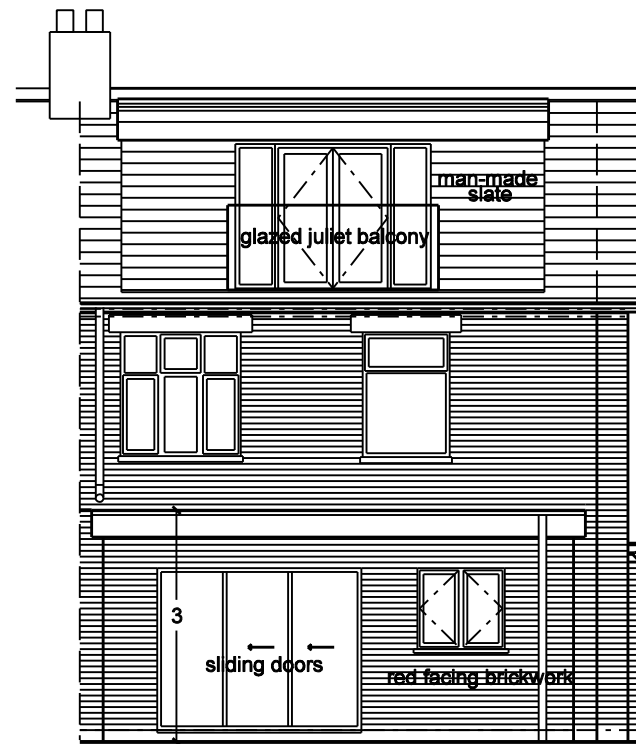

REAR

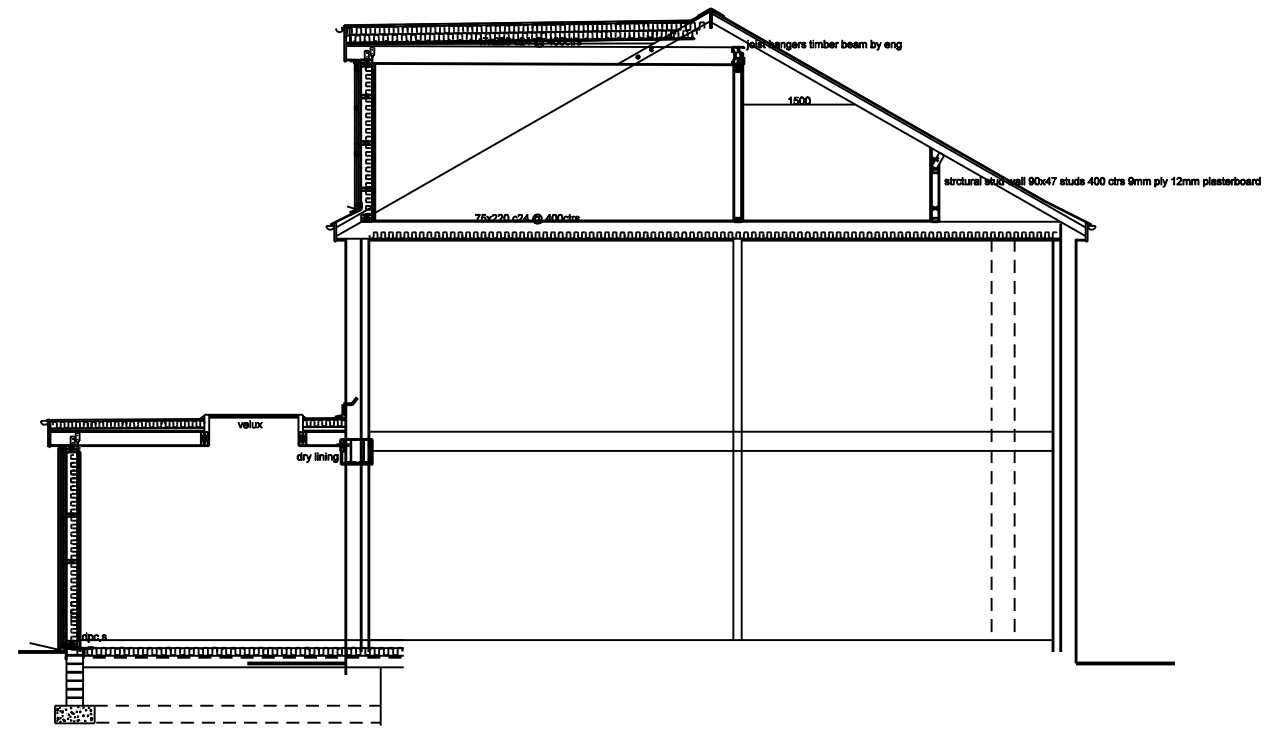

SECTION

T2562 - PA - 1 - 05A

PROPOSED ELEVATIONS 1: 100@A3