


- A- Roof Width 510cm (16"9")
- B- Roof Depth - 316cm (10"4)
- C- Base Width - 481cm (15"9")
- D- Base Depth - 281cm (9"2")
- E- Eaves Height - 235cm (7"9")
- F- Roof Height - 274cm (9"0")
- G- Door Height - 188cm (6"2")

G

C

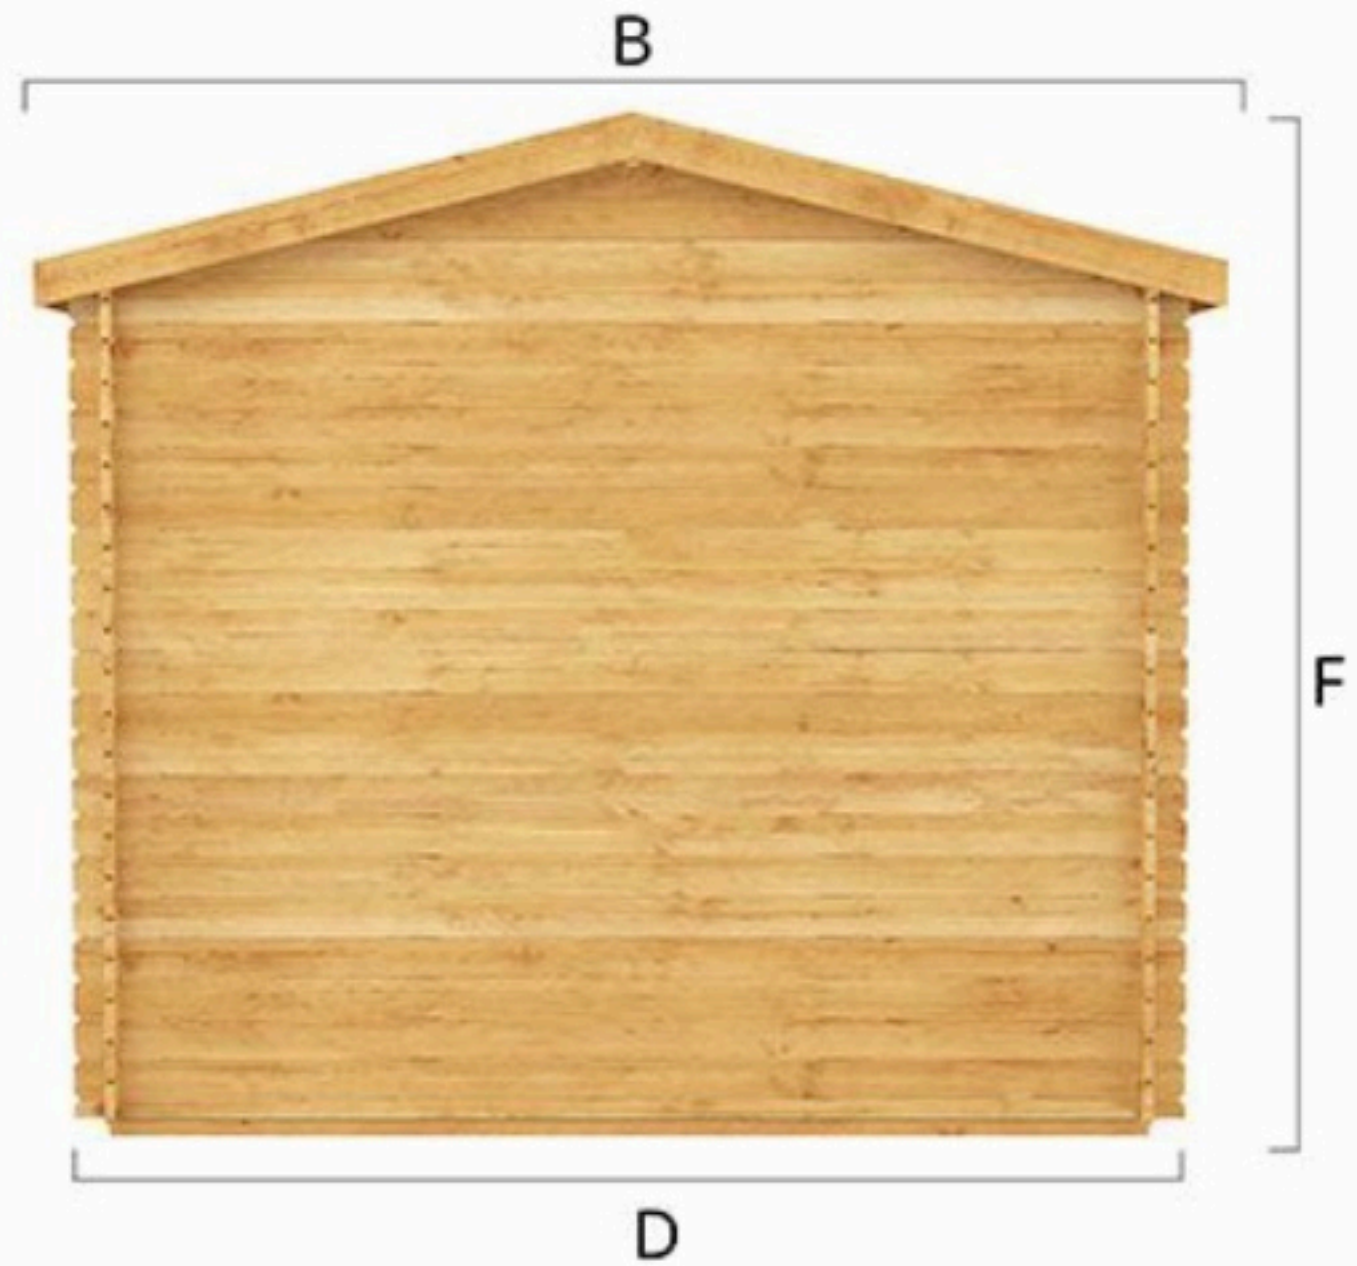

B

F

D