



4 SPAR FASCIA (LEFT ELEVATION)

MATERIAL: Aluminium
DIMENSIONS: 1500x375mm
RETURNS: 90mm
COLOUR: Powder coated to RAL 9003 white satin
LOGO: fret cut Spar logo backed in opal acrylic with trans vinyl applied
ILLUMINATION: White LEDs through face of fret cut logo
FIX: Directly into wall with aluminium angle
NOTE: The fascia will need a dedicated 10a fused spur for the illumination.

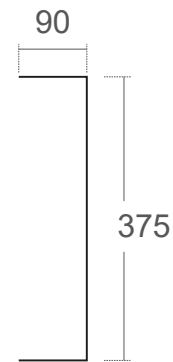



Side profile
1:10 @ A3

APPROX. HEIGHT FROM GROUND: 3m
O/A DEPTH OF SIGN: Approx. 0.09m
LARGEST LETTER HEIGHTS: TREE = 22.5cm
COLOUR REFS: SPAR = Macal 9758-00 translucent vinyl (Red), RAL 9003 (White), TREE = Macal 9478-01 translucent vinyl

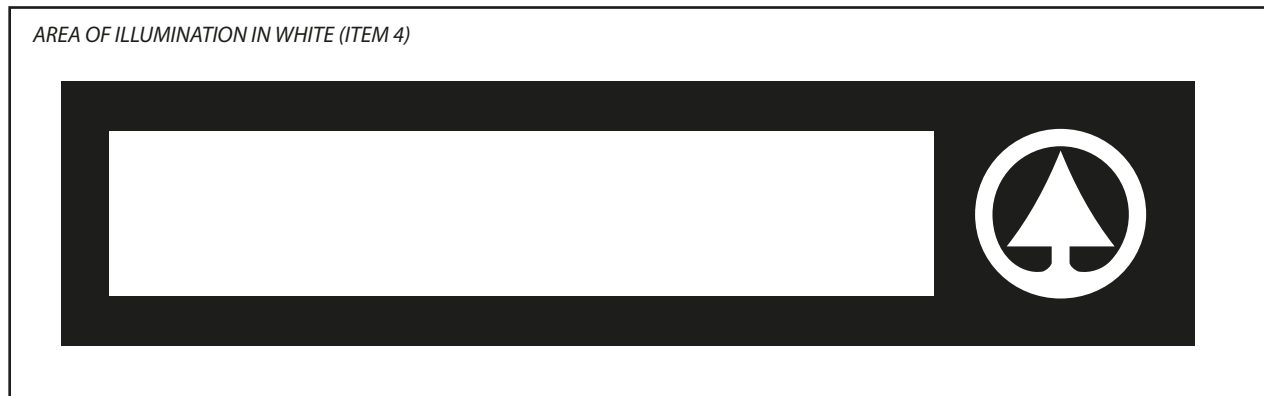

5 WALL PANEL (RIGHT ELEVATION)

MATERIAL: Aluminium
DIMENSIONS: 1060x1570mm
RETURNS: 50mm
PRINT: Grey adhesive print with gloss laminate applied and wrapped around returns
FIX: Directly into wall with aluminium angle in place of existing

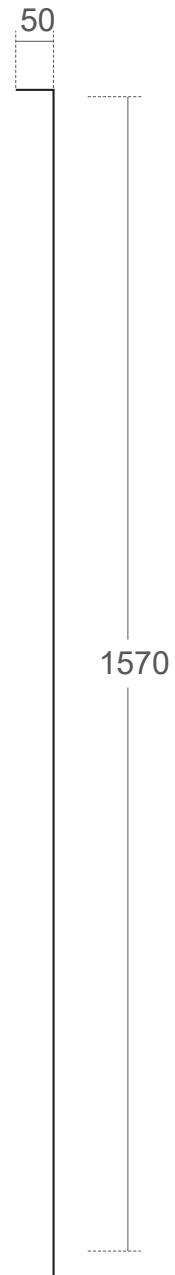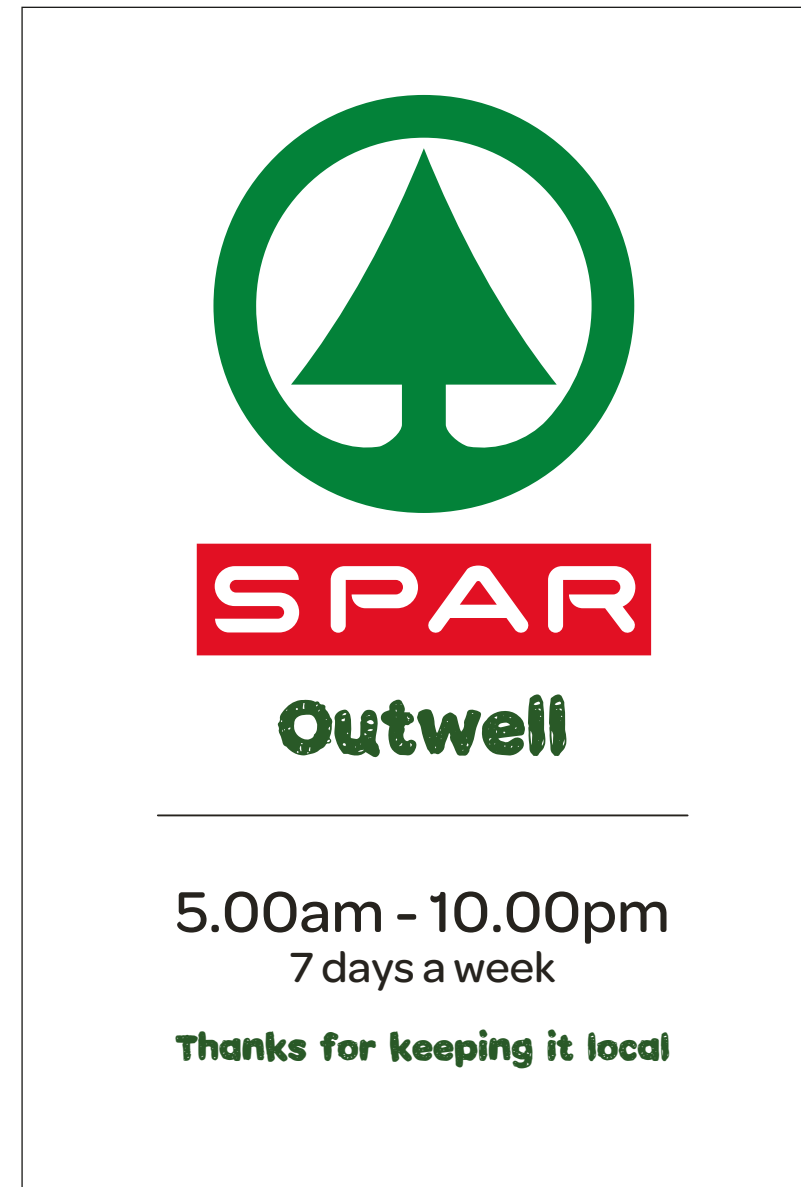

Side profile
1:10 @ A3

APPROX. HEIGHT FROM GROUND: 1.7m
O/A DEPTH OF SIGN: Approx. 0.05m
LARGEST LETTER HEIGHTS: TREE = 55.3cm
COLOUR REFS: SPAR = PANTONE 185c (Red), RAL 9003 (White), TREE = PANTONE 356c (Green)