





SIGN 10
1430x3300 mm
 New 3.3m high
 internally illuminated double sided gantry

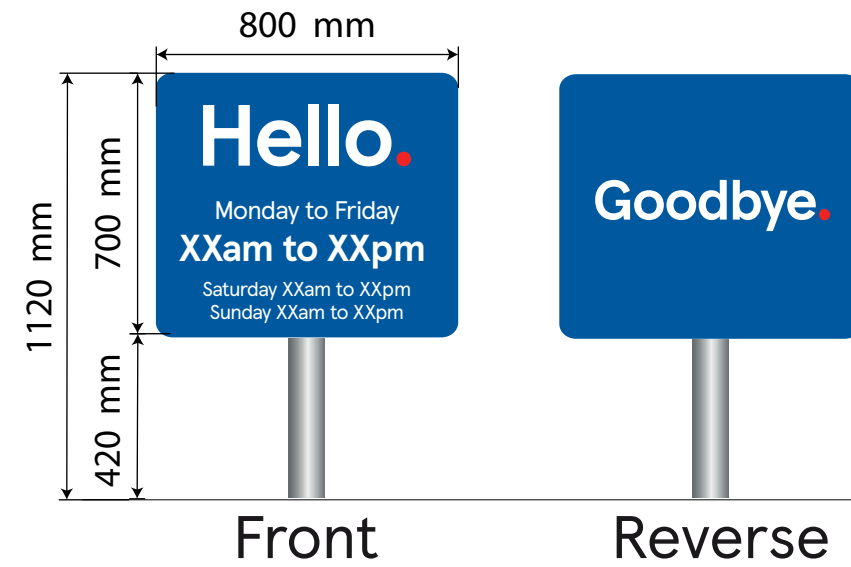

SIGN 9
800x1120 mm
 Pole mounted Hello sign
 New poles to be installed.

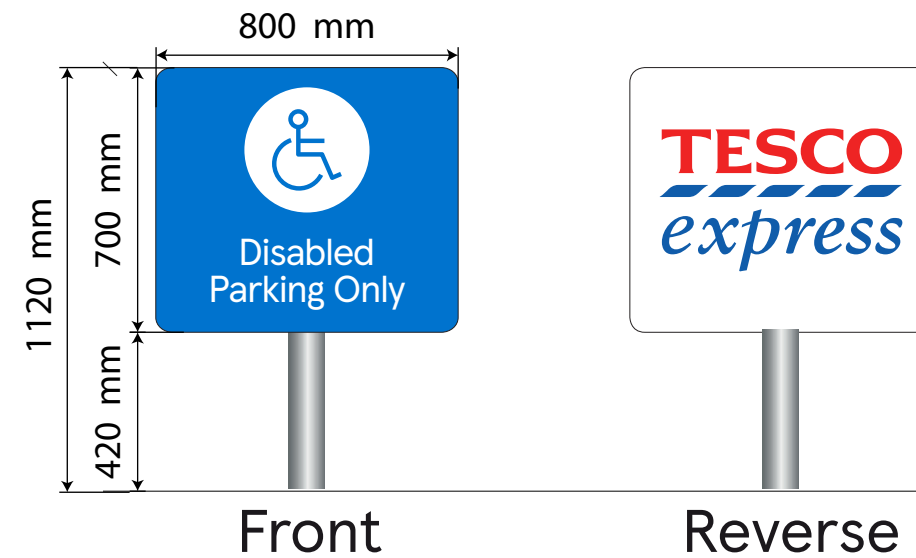

SIGN 11
800x1120 mm
 Pole mounted Disabled
 Car Park Sign New Poles to be installed.

SCALE BAR



DRAWING NO
 03_MANS_03C

SCALE
 1:20@A3

CHECKED BY
 DEEKSHA
 DRAWN BY
 PRIYANKA

DATE
 17.01.2024

STORE TYPE
 EXPRESS

STORE NAME
 MANSFIELD WOODHOUSE

CONTENT
 PROPOSED SITE SIGNAGE_ADV

TESCO
 FEASIBILITY PLANNING
 STORE PLANNING DEPARTMENT
 PROPERTY SERVICES
 HIGHWOODS BUILDING, KESTREL WAY
 WELWYN GARDEN CITY, HERTFORDSHIRE, AL7 1GB UK
 TELEPHONE : 01707 395150
THE COPYRIGHT AND ALL OTHER RIGHTS IN AND RELATING TO THIS PUBLICATION BELONG TO AND ARE THE SOLE PROPERTY OF TESCO STORES LIMITED. ALL RIGHTS ARE RESERVED. NEITHER THE WHOLE NOR ANY PART OF THIS PUBLICATION MAY BE REPRODUCED OR TRANSMITTED IN ANY FORM OR BY ANY ELECTRONIC OR MECHANICAL MEANS INCLUDING PHOTOCOPYING AND RECORDING OR FROM ANY RETRIEVAL SYSTEM WITHOUT THE PRIOR WRITTEN LICENCE FROM THE OWNER © 1997 TESCO STORES LIMITED.