


SECTION THROUGH STORE ENTRANCE WITH FASCIA (SCALE-1:10)

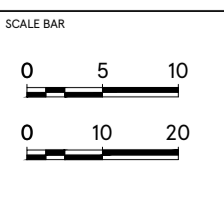

Folded Aluminum fixing rails

PART DETAIL @ FASCIA (SCALE-1:2)

OUTSIDE THE STORE INSIDE THE STORE

SCALE 1:10/1:2 @A2	DATE 13.04.2023	STORE TYPE FASCIA DETAILS
CHECKED BY DEEKSHA		TYPE TYPICAL DETAIL
DRAWN BY MOHAMMED AFLAH K H		CONTENT PANEL_NON ILLUMINATED

TESCO
 FEASIBILITY PLANNING
 STORE PLANNING DEPARTMENT
 PROPERTY SERVICES
 HIGHWOODS BUILDING, KESTRAL WAY
 WELWYN GARDEN CITY, HERTFORDSHIRE AL7 1GB UK
 TELEPHONE : 01707 395150
THIS DOCUMENT IS THE PROPERTY OF TESCO STORES LIMITED. ALL RIGHTS ARE RESERVED. NO PART OF THIS PUBLICATION MAY BE REPRODUCED OR TRANSMITTED IN ANY FORM OR BY ANY MEANS, ELECTRONIC OR MECHANICAL, INCLUDING PHOTOCOPYING AND RECORDING, OR BY ANY INFORMATION STORAGE AND RETRIEVAL SYSTEM, WITHOUT PERMISSION IN WRITING FROM TESCO STORES LIMITED.