


Main components

Dimensions(Overall)

Heat pump for R-32.

(Unit : mm)

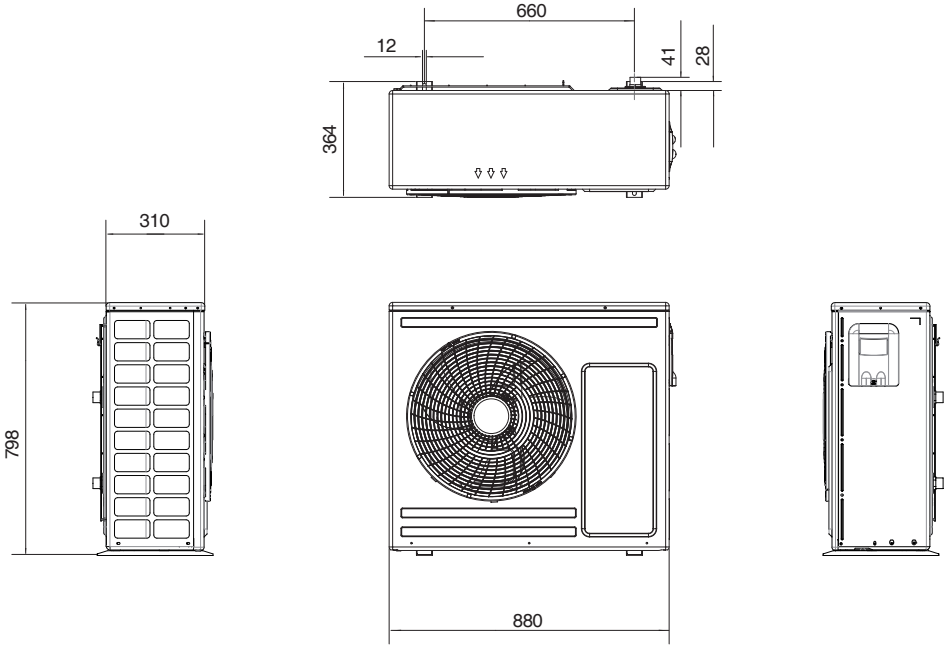

Dimensions (Water pipe)

(Unit : mm)

