




Ground floor

0

PROPERTY BOUNDARY


PROPERTY BOUNDARY

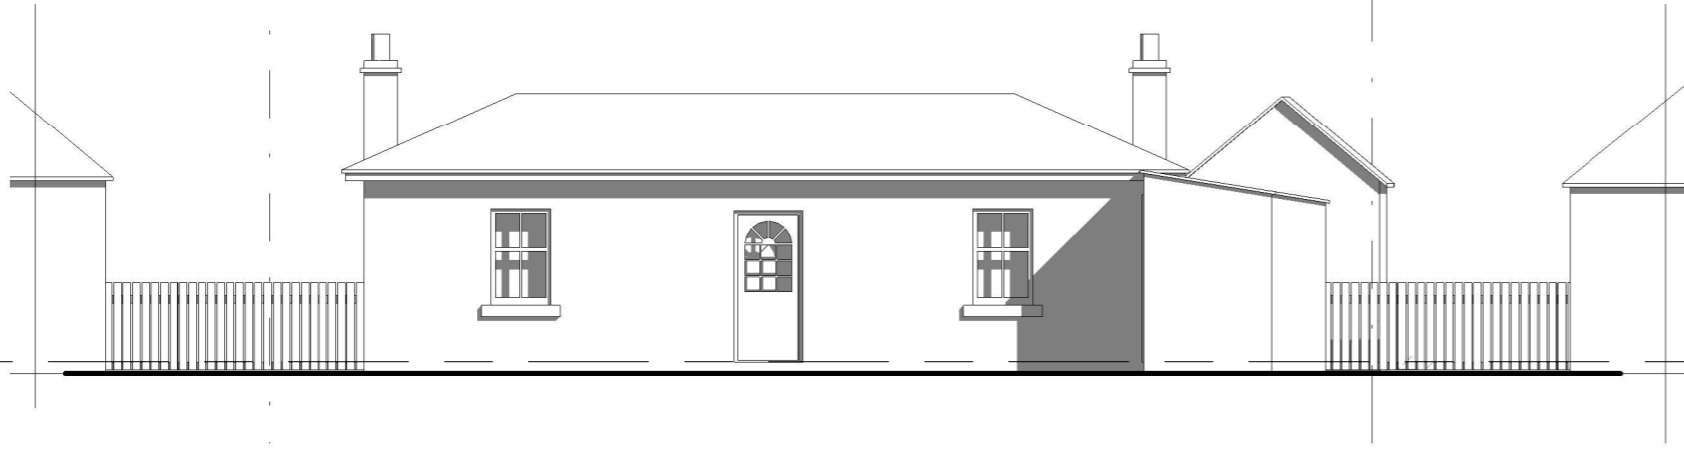

SOUTH (FRONT) ELEVATION

PROPERTY BOUNDARY

PROPERTY BOUNDARY

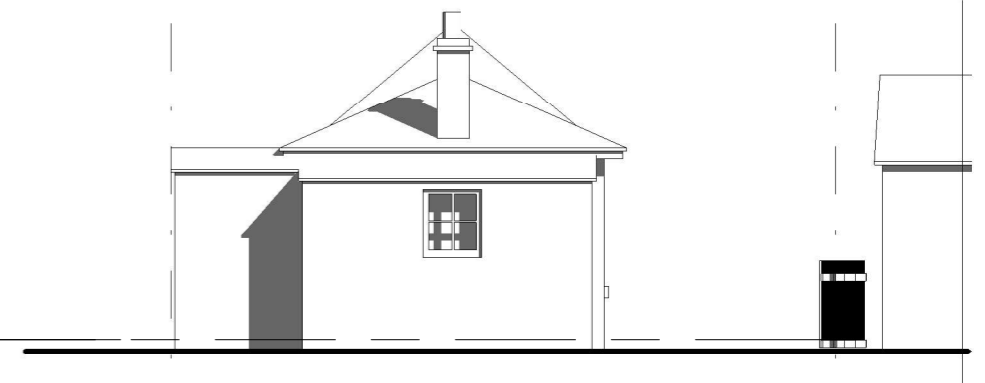

EAST ELEVATION

PROPERTY BOUNDARY


PROPERTY BOUNDARY

PERIMETER VERTICAL
TIMBER FENCE SHOWN
DOTTED FOR CLARITY



Ground floor


0

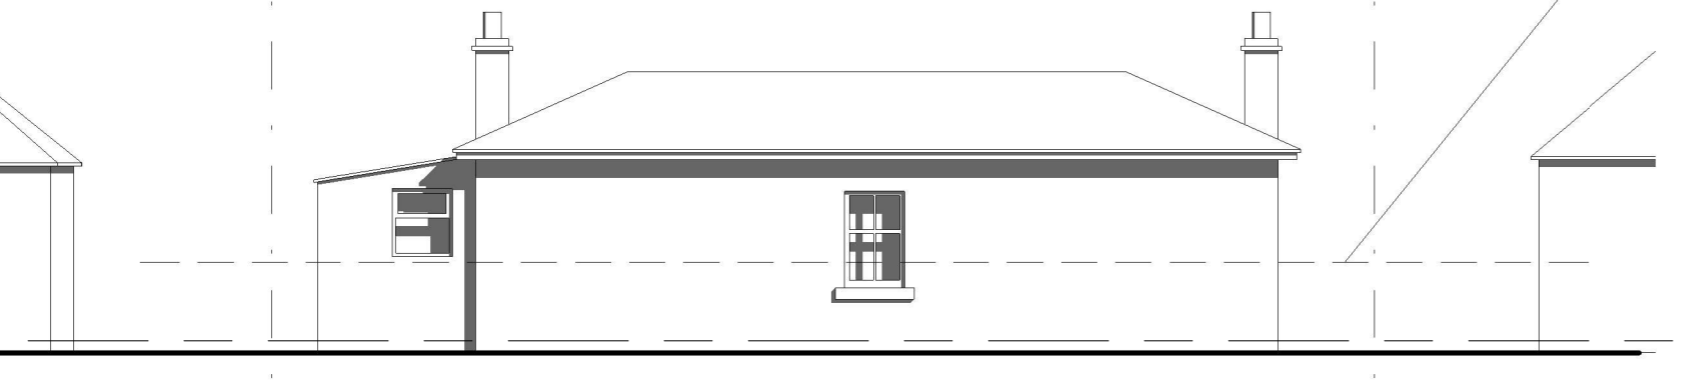


NORTH (REAR) ELEVATION

PROPERTY BOUNDARY

PROPERTY BOUNDARY

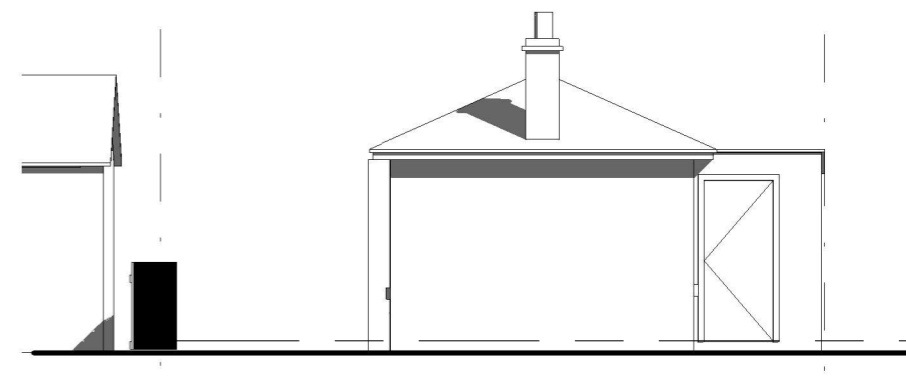

WEST ELEVATION

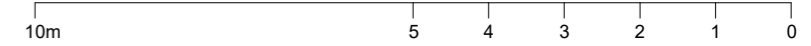

PLANNING BY DESIGN
FROM CONCEPT TO COMPLETION

ALL DIMENSIONS TO BE VERIFIED ON SITE
THIS DRAWING IS NOT FOR CONSTRUCTION

| |
|---------------------------|
| Rev |
| A 29.01.2024 NOTES, TITLE |
| |
| |

**85 Findhorn Forres
Moray
IV36 3Y6**

| | | | |
|----------------------------|----------------------------------|------------|----------------|
| EXISTING ELEVATIONS | | | |
| Date | 04.01.2024 | Scale @ A3 | No. 04A |
| By | JL | 1:100 | |
| Drwg ref: | 85FindforresExistingElevationsV2 | | |