




Notes:

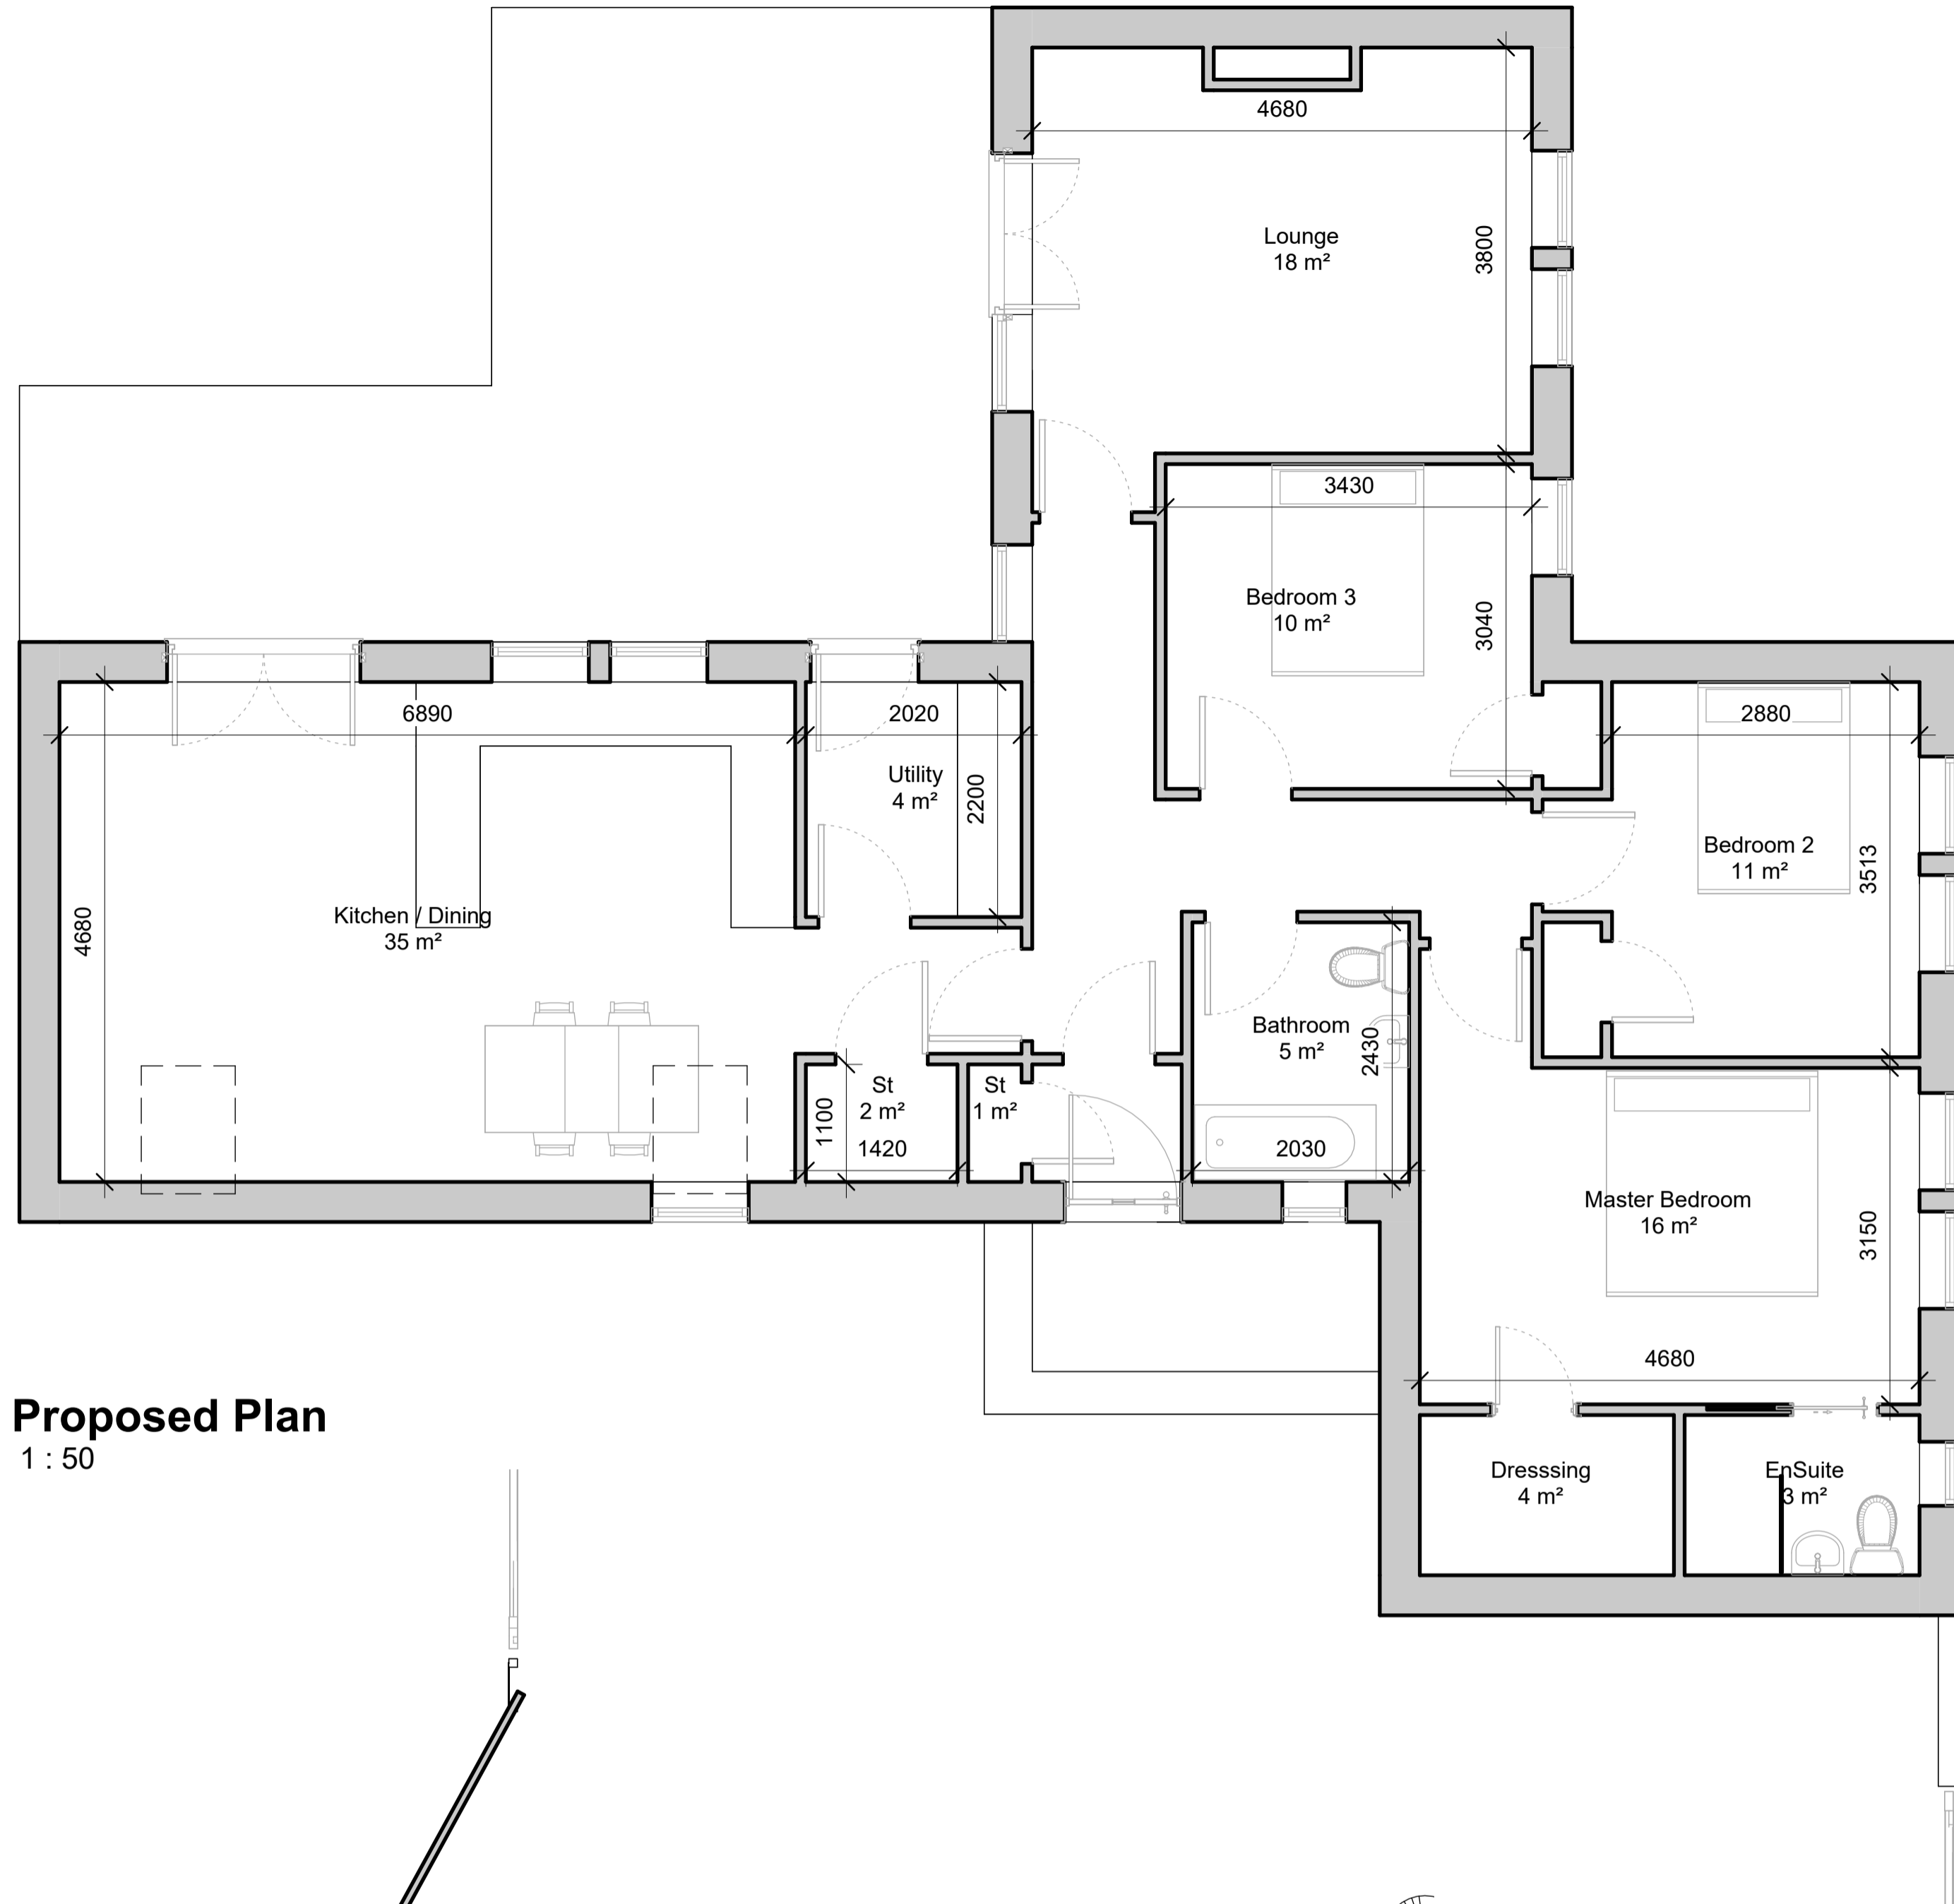

Proposed Plan
1 : 50

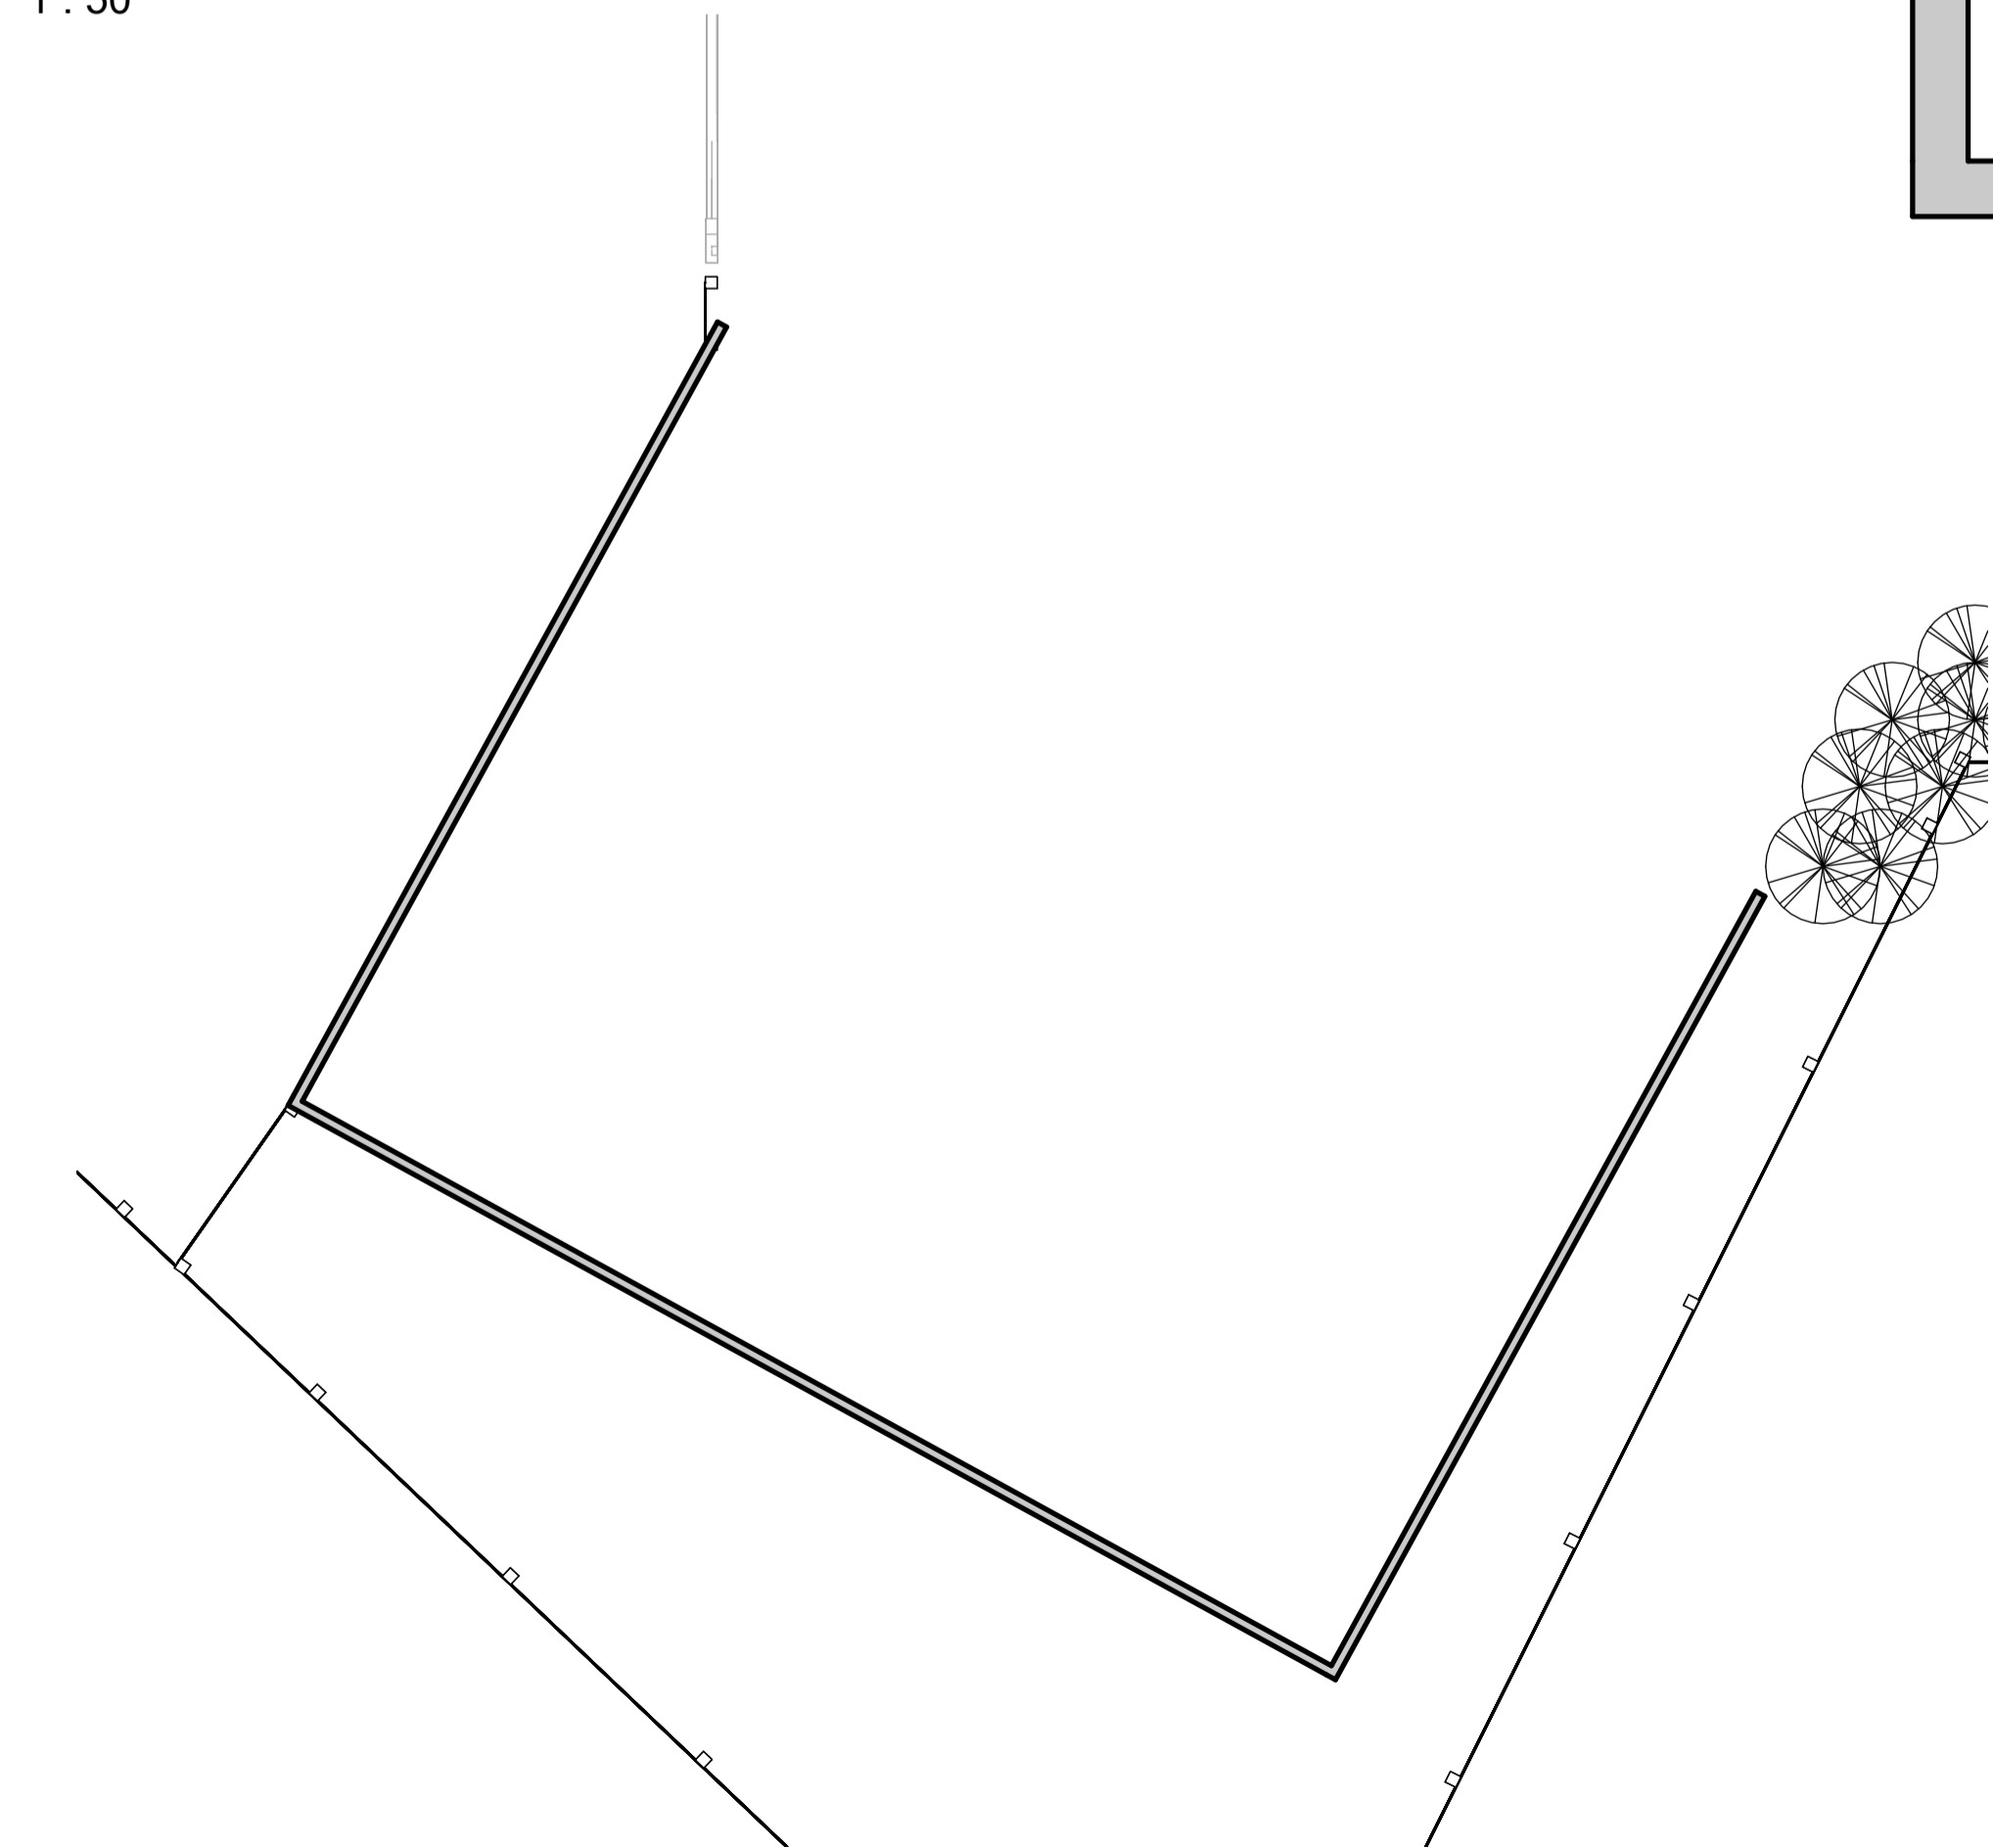

Proposed Car Port
1 : 50

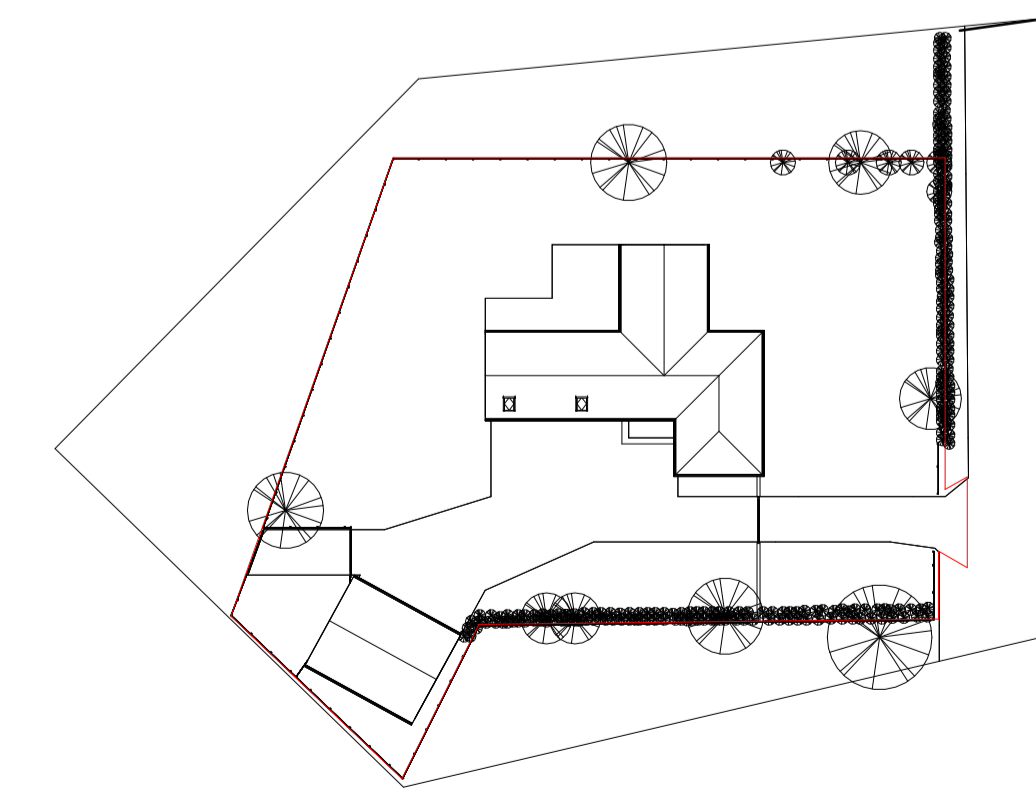

Site
1 : 500

Revision Schedule	

Copyright: The copyright of this drawing is vested in Stairhill Architecture Ltd. It shall not be used or copied without permission by anyone for any purpose. Do not scale this drawing, work to figured dimensions only. All dimensions are in millimeters unless stated otherwise.

SKETCH DWG	PRESENTATION
PLANNING DWG	WARRANT DWG
TENDER DWG	FINAL ISSUE

Client: Mr & Mrs G Davidson

Address:
Hillburn, Yett
Tarbolton

Project:
Proposed New Dwelling House

Site:
Land Adjacent Oakbank Yett

Title: Proposed Plans

DWG NO:
0872 PP 01

Sheet Size:	Scale:	Rev:
	As indicated	
Drawn By:	Date:	
A. Mair	Dec 23	

