


# Langton Green Community Sports Association

Creation of an Artificial Grass Pitch



CONSULTANTS  
 Surfacing Standards Limited  
 Office 2, 17th Floor, 100 Broad Street, London, W1C 1JG  
 020 7461 4000

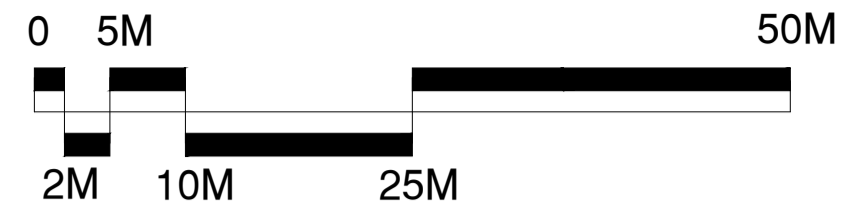

# East Loc

- Artificial Turf Playing Area
- Footpaths & Hard Standing Areas
- 4.5m High Fence Line
- 1.2m High Fence Line

Notes:

- Line markings to accommodate:
- 1Nr. 11v11 91x55m (white)
- 1Nr. 9v9 73x46m (blue)
- 2Nr. 7v7 54.8x37m\* (yellow)
- 4Nr. 5v5 37x25.32m\* (red)

\*Smaller than recommended size but acceptable for FA match play

Replacement planting - please see Appendix G


Replacement planting - please see Appendix G

Porous maintenance access path

97x61m AGP

Porous pedestrian path

# Pav

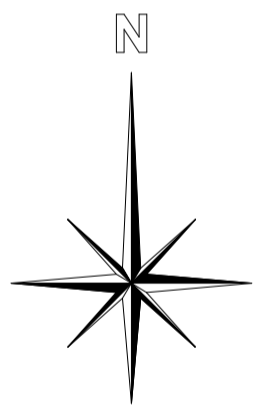

00	PLANNING ISSUE	ME	WB	15.11.23
REV	DESCRIPTION	REV	CK	DATE

**Surfacing Standards Limited**  
SPORTS PITCH CONSULTANTS

SPELDHURST CP

AUTHOR  
ME

TITLE  
Langton Green Community Sports Association  
Creation of an Artificial Grass Pitch  
Proposed Site Plan

PROJECT	SCALE	SIZE
LANO-CLS030	1:500	A1

DRAWING No	REVISION
03	00