


Langton Green Community Sports Association

Creation of an Artificial Grass Pitch


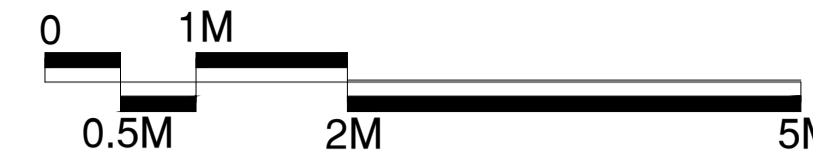


SSL
Surfacing Standards Limited
Sports Pitch Consultants

CONSULTANTS
Surfacing Standards Limited
Office 2, Enterprise House,
Waterhead, Coptham, LE10 2JY
01535 400 012



1. DO NOT SCALE FROM DRAWING UNLESS FOR PLANNING PURPOSES ONLY. ALL DIMENSIONS TO BE CHECKED ON SITE PRIOR TO COMMENCEMENT OF WORKS.
2. THIS DRAWING IS COPYRIGHT TO SURFACING STANDARDS LTD.
3. ALL PERSONNEL SHOULD BE AWARE OF THE HEALTH AND SAFETY PLAN WHICH IS RETAINED IN THE SITE MANAGERS OFFICE.

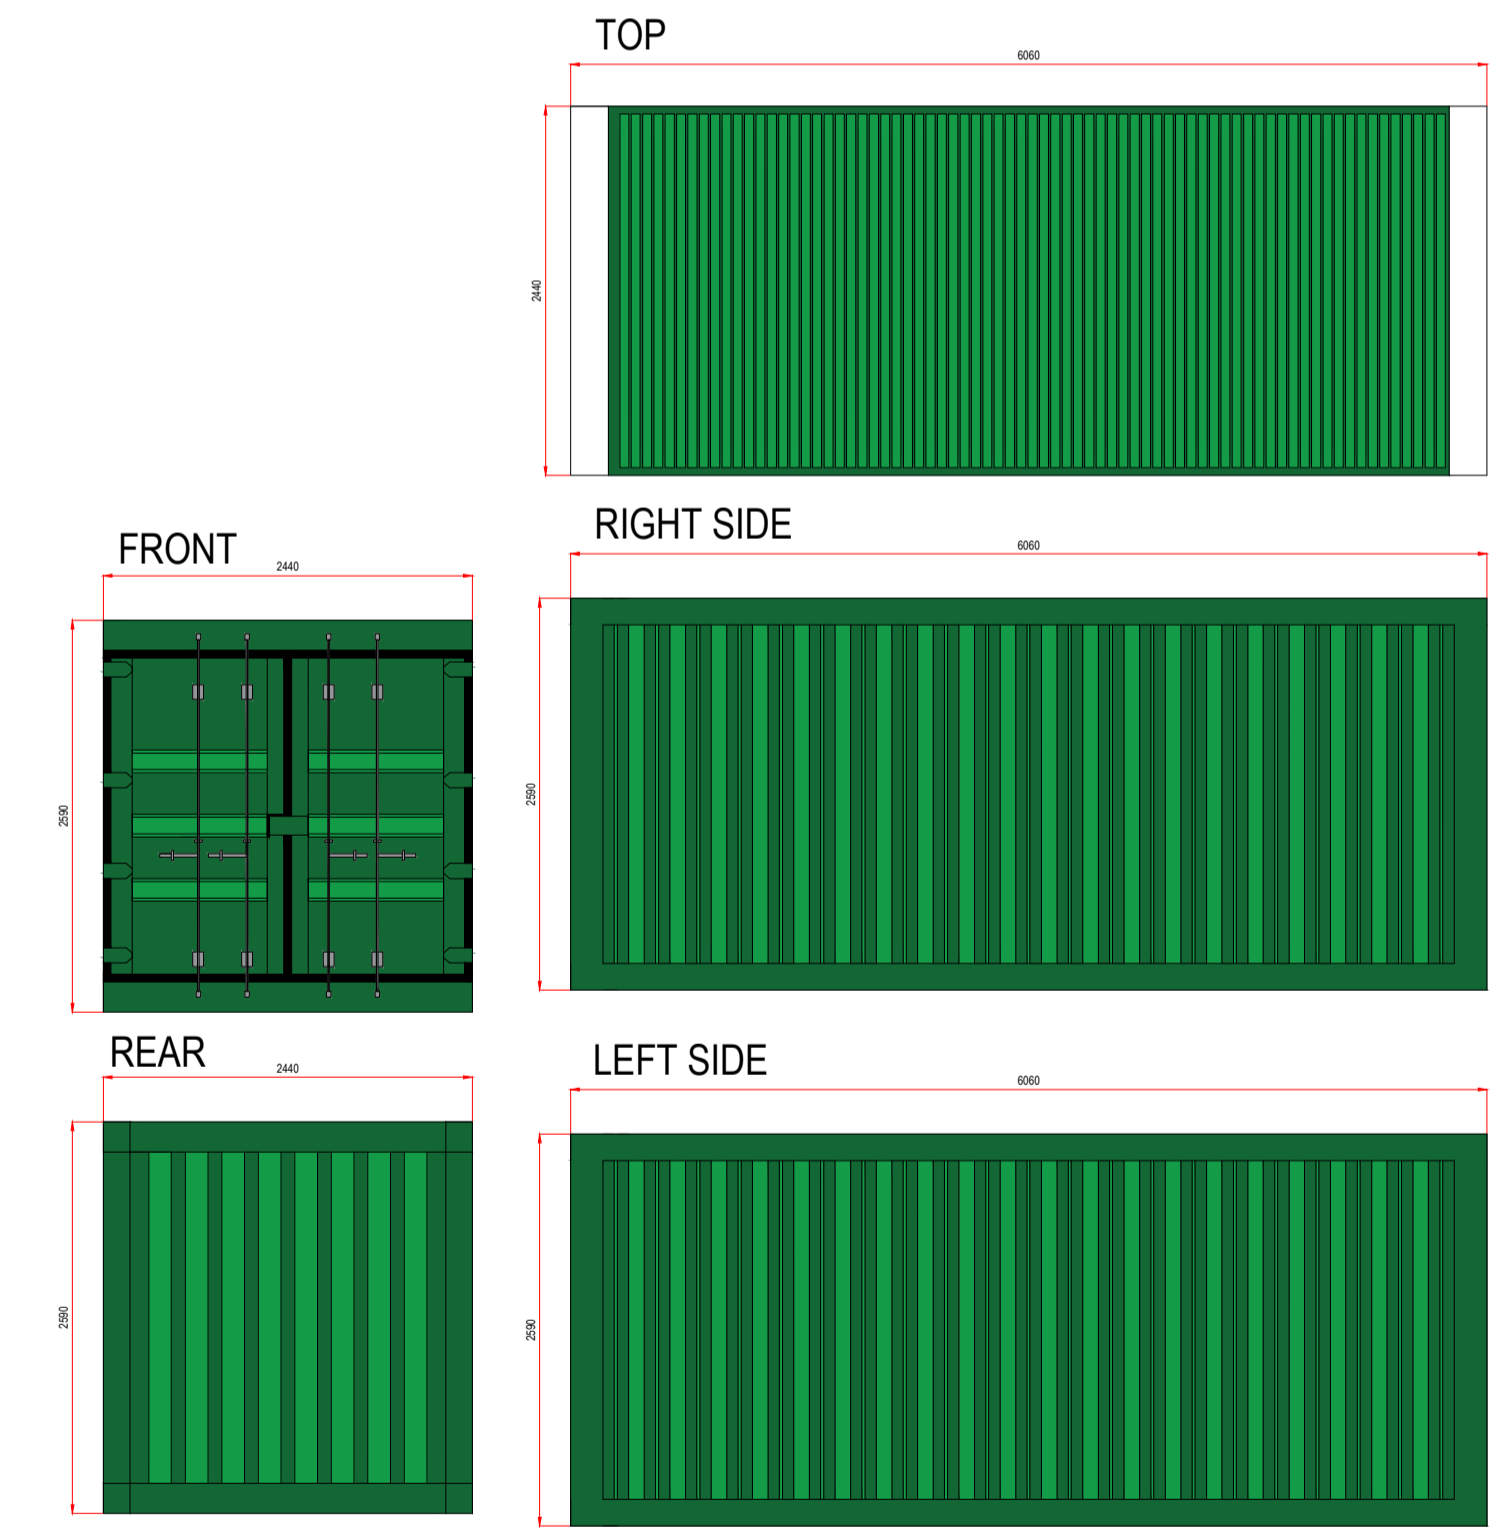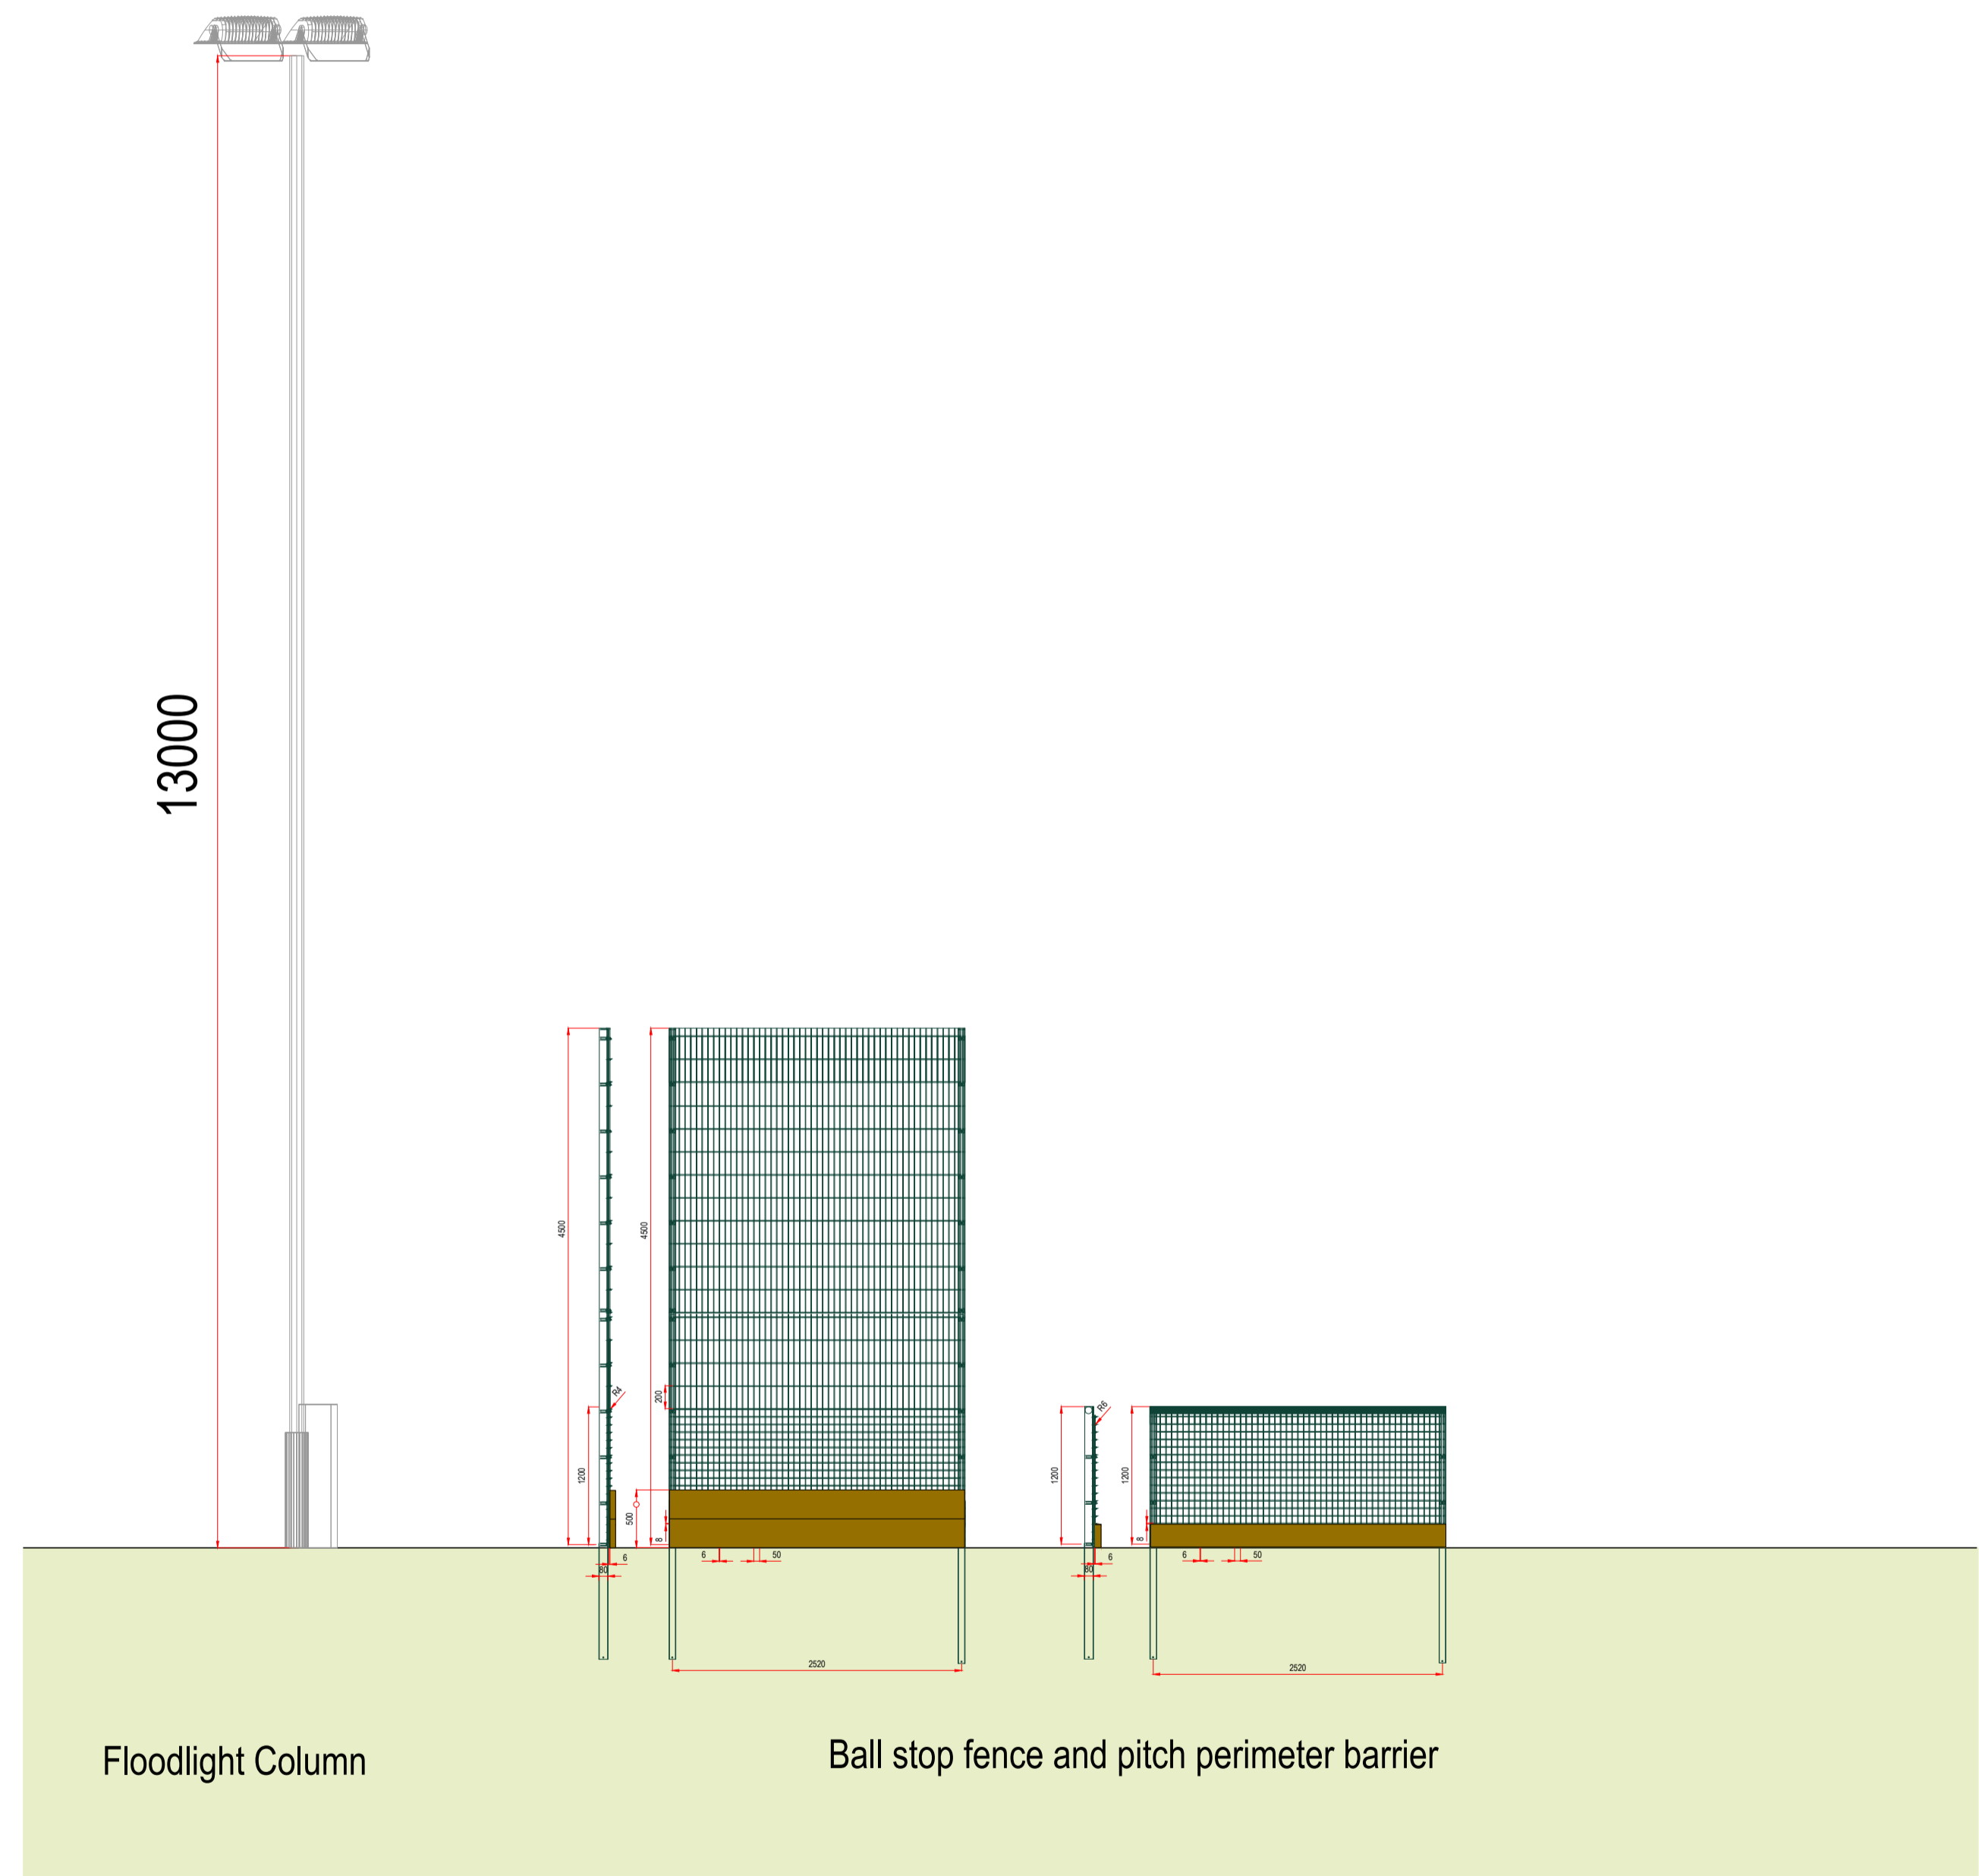

Maintenance Steel Storage Container

00	PLANNING ISSUE	ME	WB	16.05.23
REV	DESCRIPTION	REV	CK	DATE

Surfacing Standards Limited
SPORTS PITCH CONSULTANTS

SPELDHURST CP

AUTHOR
ME

TITLE
Langton Green Community Sports Association
Creation of an Artificial Grass Pitch
Proposed Elevation

PROJECT LANO-CLS030	SCALE 1:50	SIZE A1
DRAWING No 05	REVISION 00	