


Langton Green Community Sports Association


Creation of an Artificial Grass Pitch



CONSULTANTS
 Surfacing Standards Limited
 Office 2, Epsom Park House,
 Station Road, Epsom, Surrey, LE17 9JY
 01352 400 012

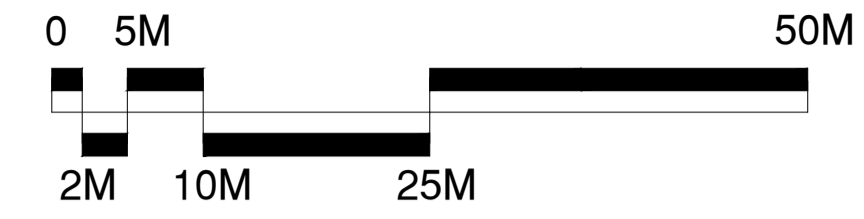

1. DO NOT SCALE FROM DRAWING UNLESS FOR PLANNING PURPOSES ONLY. ALL DIMENSIONS TO BE CHECKED ON SITE PRIOR TO COMMENCEMENT OF WORKS.
2. THIS DRAWING IS COPYRIGHT TO SURFACING STANDARDS LTD.
3. ALL PERSONNEL SHOULD BE AWARE OF THE HEALTH AND SAFETY PLAN WHICH IS RETAINED IN THE SITE MANAGERS OFFICE.

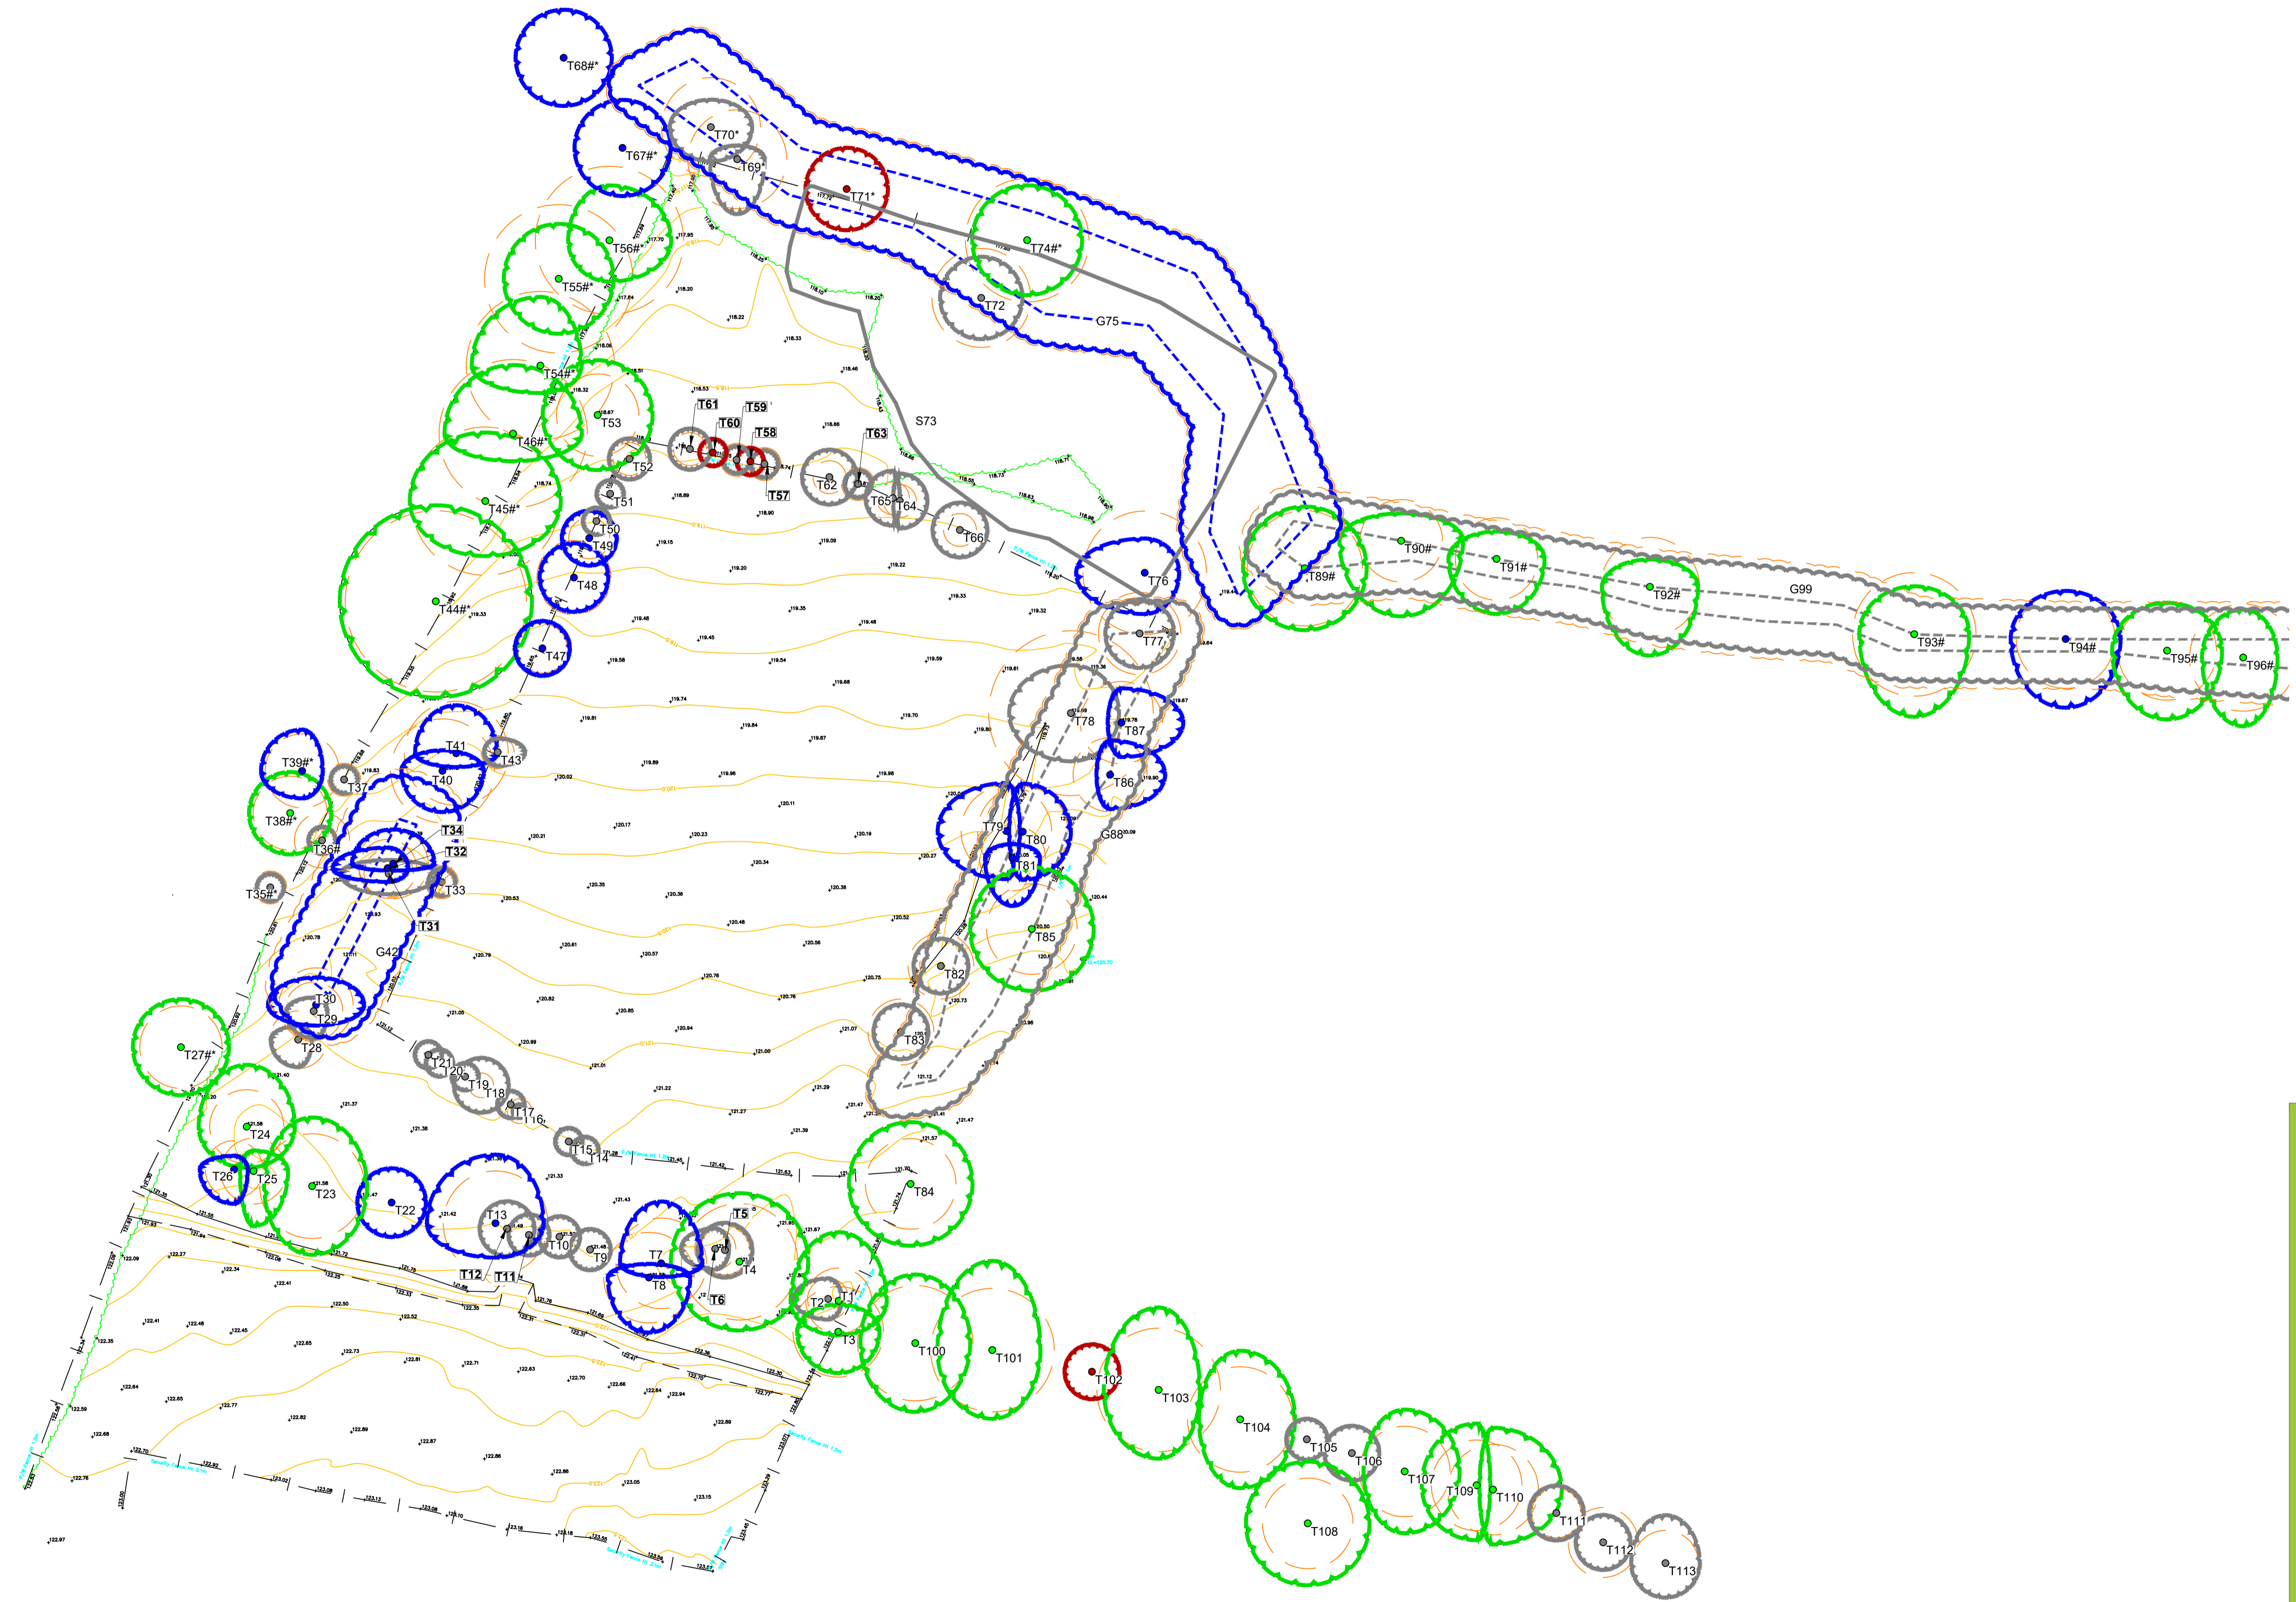

00	PLANNING ISSUE	ME	WB	15.11.23
REV	DESCRIPTION	REV	CK	DATE

SSL
Surfacing Standards Limited
 SPORTS PITCH CONSULTANTS

*SPELDHURST CP

AUTHOR
 ME

TITLE
 Langton Green Community Sports Association
 Creation of an Artificial Grass Pitch
 Topographical Survey

PROJECT	SCALE	SIZE
LANO-CLS030	1:500	A1

DRAWING No	REVISION
01	00