


GENERAL NOTES: 1. This drawing shall not be scaled. 2. All dimensions shall be checked on site, where applicable prior to commencing the work. 3. All drawings to be read in conjunction with Structural Engineer's current proposals, and all other relevant engineers' and specialists' drawings and specifications. 4. All work shall conform to the current edition of the Building Regulations and any other relevant Statutory Requirements. 5. All material and workmanship shall conform with the relevant British Standard Specifications and Codes of Practice. 6. This drawing is the copyright of Ubique Architects and shall not be copied or reproduced without permission. 7. CDM Regulations 2015: refer to the site copy of the Health and Safety Plan.



- Key:**
- Site boundary
 - Fence as existing
 - Soft landscape as existing
 - Hard landscape as existing

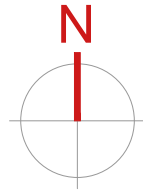

Block Plan

As Existing

1:500



Block Plan

Proposed

1:500



REV	DATE	DESCRIPTION	BY	CHK	SITE ADDRESS	SCALE	SIZE
P2	16.11.23	UPDATED TO ALIGN WITH CHANGES TO ROOF WINDOWS.	JP	-	4 MILLFIELD COTTAGES, MILL LANE, ME9 7TB	1:500	A3
P3	22.01.24	KEY AMENDED.	JP	-	CLIENT MARTIN DAVISON	DRAWING STATUS PLANNING	



DRAWING TITLE
EXISTING AND PROPOSED BLOCK PLANS

DRAWING NO.
PD-03

REVISION
P3

23.245 - 4 MILLFIELD COTTAGES, HARTLIP