

Design Proof



Client Little Caesars Pizza Greenford

REF 32132

Designer Indre

DISCLAIMER :Be responsible & check every part of the proof:


It is the customer's responsibility to check their proof. The customer is fully responsible for all that is contained in the final approved proof. An online proof is by no means an accurate colour reproduction of your final printed piece but is the final opportunity for you to check the layout, copy, spacing, punctuation or image placement. No responsibility will be taken by BD Signs for the loss of material in case of any mistake after the final approval. The design & contents remain the property of BD Signs and no one can use this design for production without written authorization, granted by BD Signs. Any possible legal action will be taken against illegal use of this design.

We work with you as part of a team but errors can occur in the artwork, make sure you check everything at the end!





FRONT VIEW

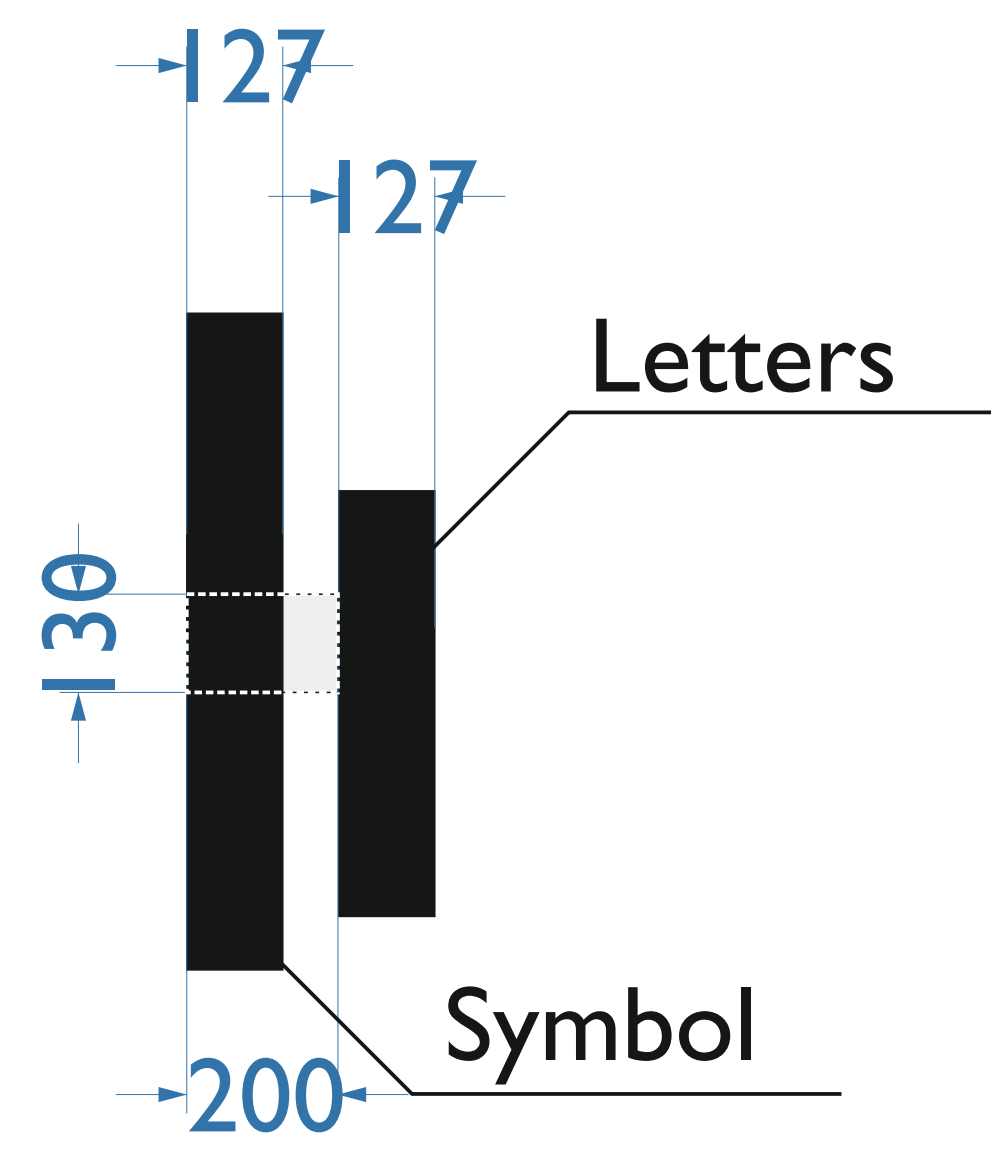


SIDE VIEW

ITEM NAME: SIGNAGE
 Built up letters and logo to be:
 with prefinished matte black 10mm aluminium
 returns with white interior finish;
 10mm aluminium backs with white interior finish;
 5mm acrylic face (2119);
 with 25mm black trim cap, with orange LED illumination.

Face illuminated individual built up letters not exceeding
 600cdm-sqm.

Registration mark to be black vinyl on prefinished
 white aluminium (attached to letter return)

The symbol to sit back and letters to be on the bar.

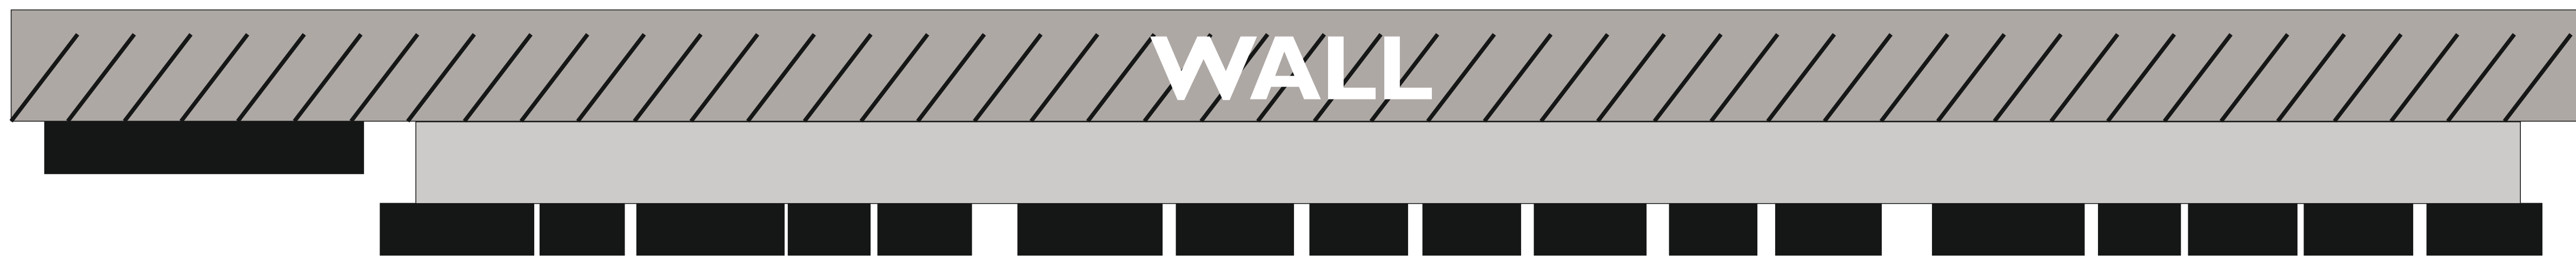

BIRDS VIEW

WARNING
 Colour of the bar must
 match the colour of building

