



COVERED
CARPARK

COVERED
CARPARK

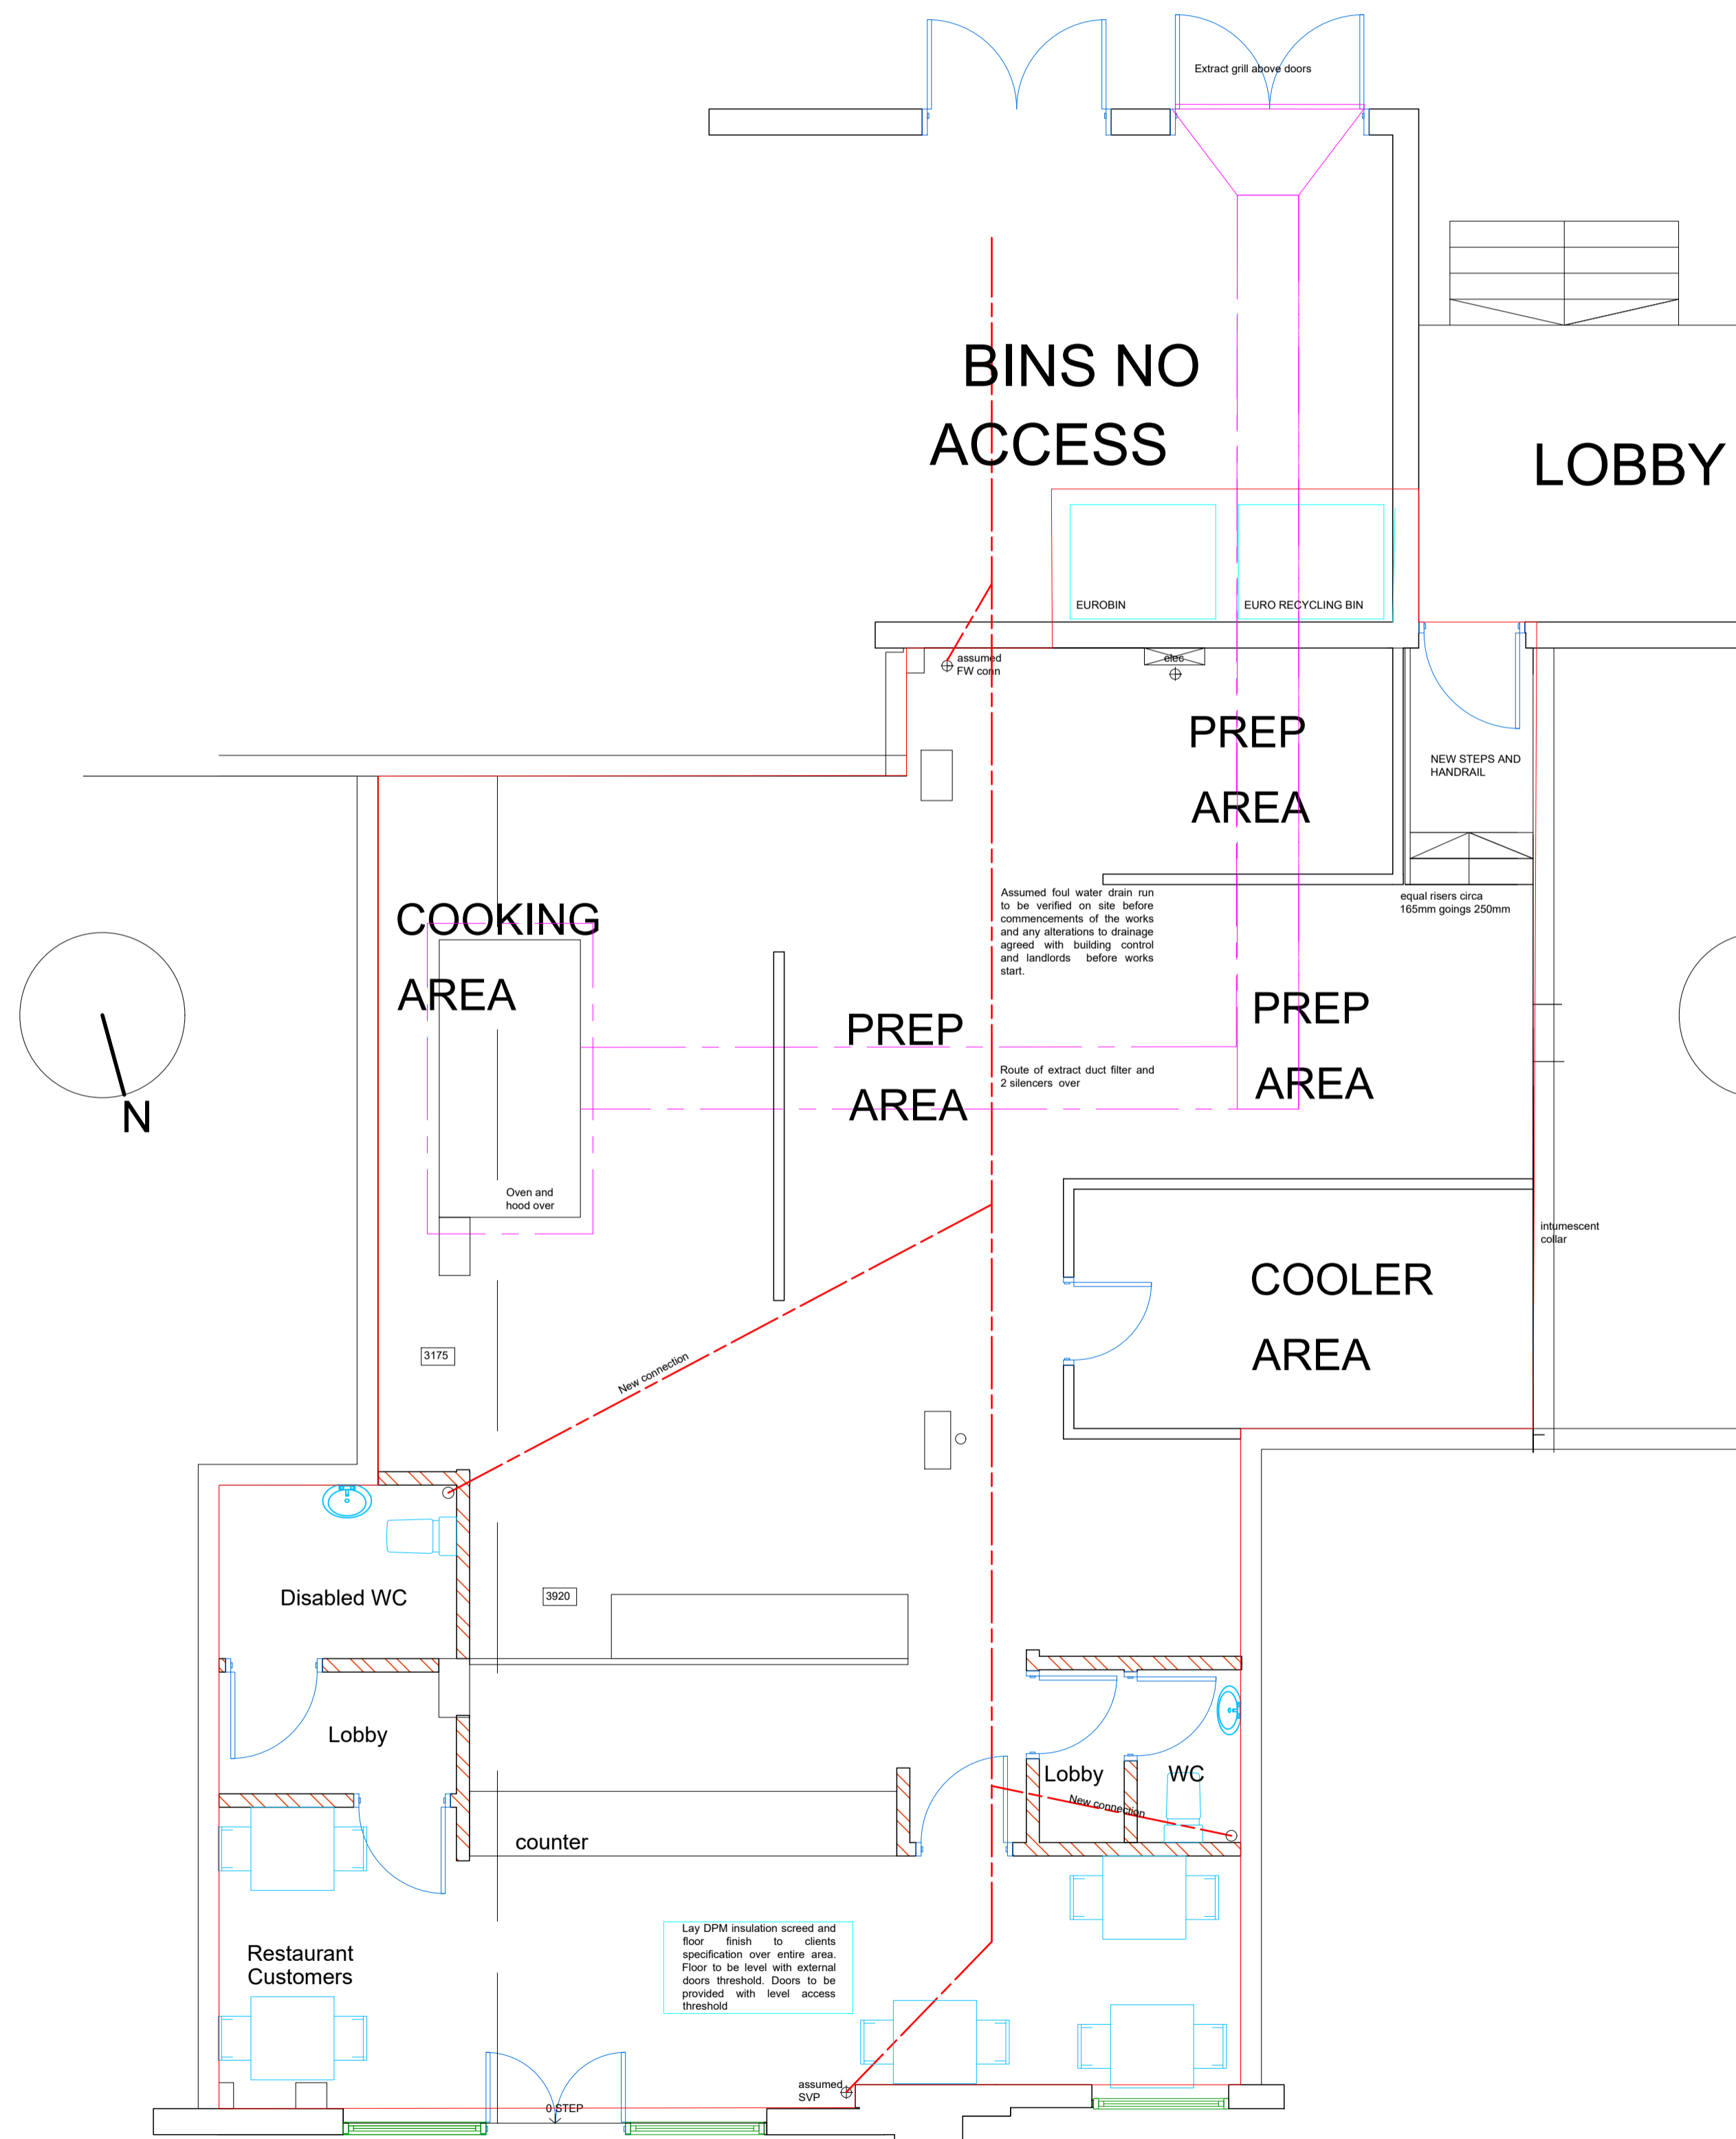

EXISTING

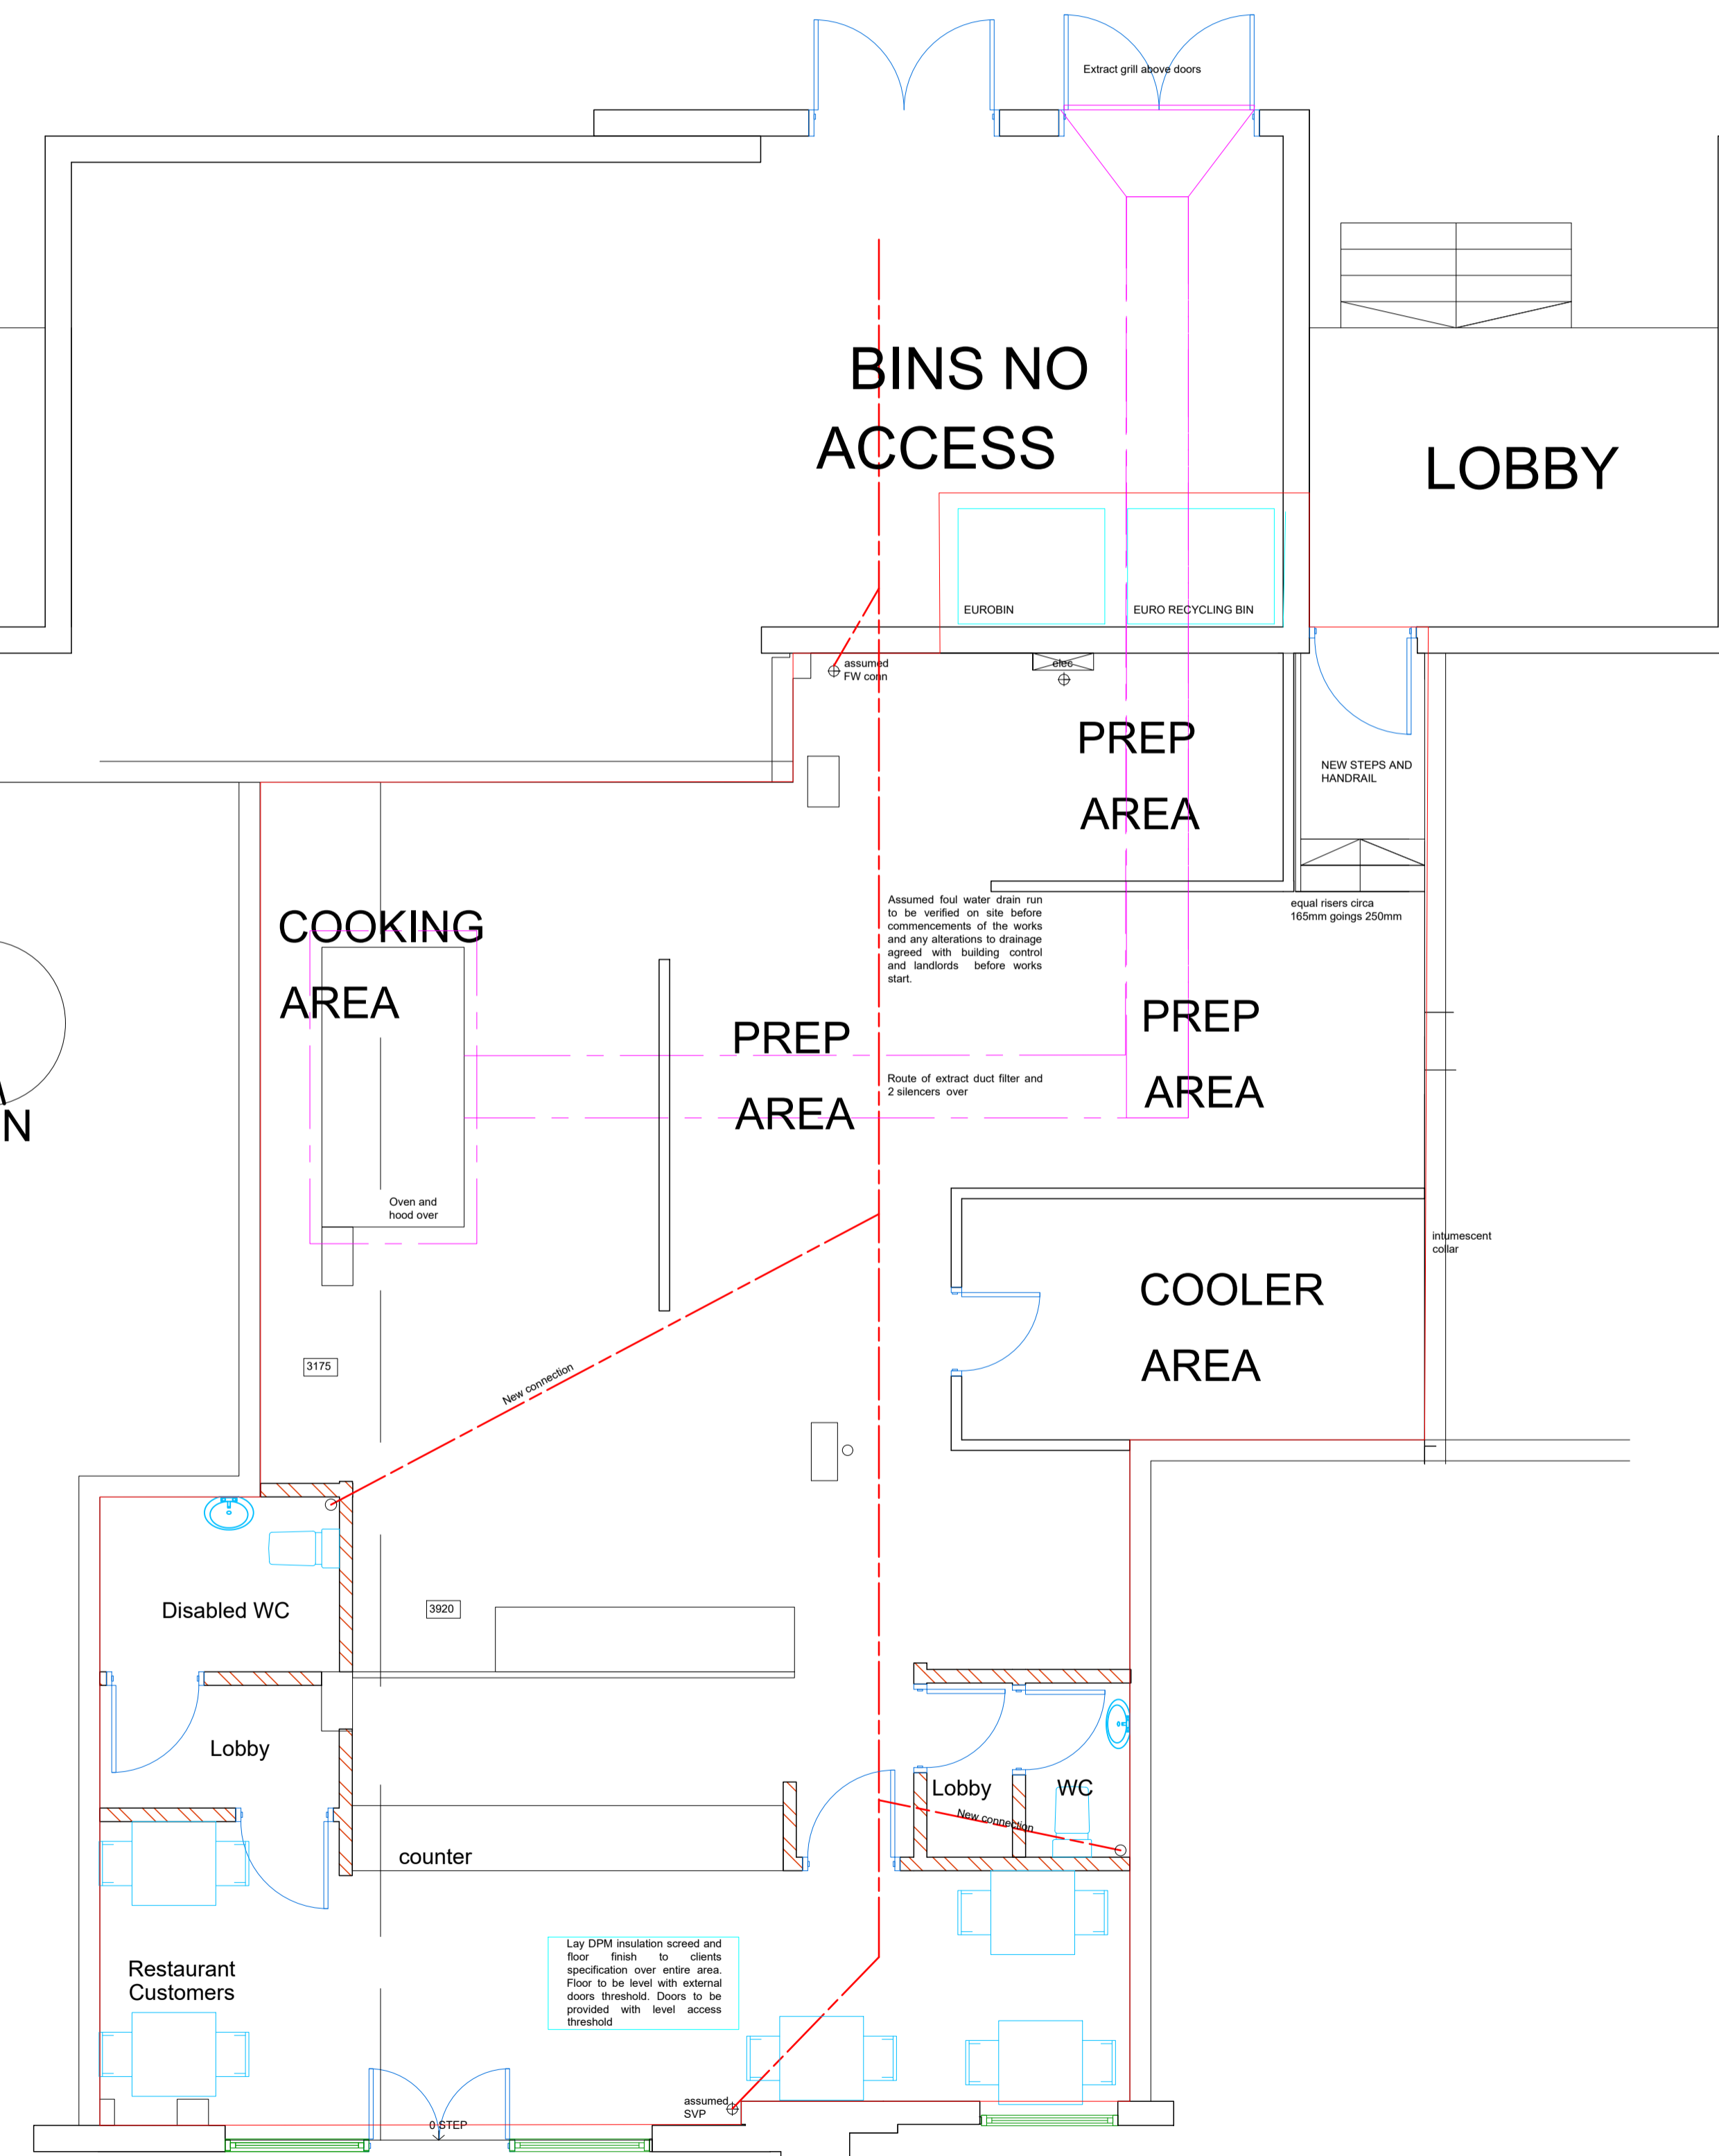

PROPOSED

Notes:
All dimensions must be checked on site and not scaled from this drawing

| | | | | | |
|------|------|------|----|-----|--------|
| 0.5 | 1m | 1.5 | 2m | 2.5 | |
| 1m | 2m | 3m | 4m | 5m | 1:100 |
| 200m | 400m | 600m | | | 1:1250 |

Simon Hands and Associates
Chartered Surveyors & Architects

12 Ruislip Road
Greenford
Middlesex UB6 9QN
Tel 020 8575 5959
Fax 020 8575 8866
email: enquiries@shandsassociates.co.uk

Client
RJS UK LTD.

Job Title
ILLUMINATED SIGN
Unit G2 4 Red Lion Court
The Broadway Ruislip Road
Greenford Middlesex
UB6 9BE

Drawing Title
EXISTING and PROPOSED

Scale
1:50

Paper Size
A1

Date
20.02.2023

Drawn By
CEC

| | | |
|--------------------------|-----------------------|-----|
| Job No 2023028 | Dwg No 1000 | Rev |
|--------------------------|-----------------------|-----|