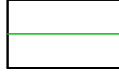
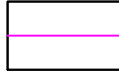
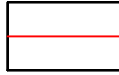


- LEGEND**
-  FENCE LINE
 -  DIMENSIONS
 -  SITE BOUNDARY

BATTERY BOX
LEADING THE CHARGE

 AMP CLEAN ENERGY
1 DOVER STREET
LONDON
W1S 4LD

200kW / 800kWh
MICRO ENERGY STORAGE UNIT

BATTERY BOX
Plan depicting Battery Layout

BATTERY LAYOUT PLAN

Plan 3

