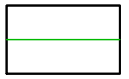
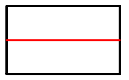
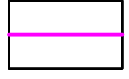


LEGEND	
	FENCE LINE
	SITE BOUNDARY
	DIMENSIONS

**BATTERY
BOX**

 AMP CLEAN ENERGY
1 DOVER STREET
LONDON
W1S 4LD

Land by Redgate House, Vicarage Lane Suffolk
Wherstead IP9 2AF

REDGATE BOX
BATTERY BOX BB01453

SITE LAYOUT PLAN

BB01453 - 02

Scale 1:50

Date 29/01/2024