


EXISTING SITE PLAN

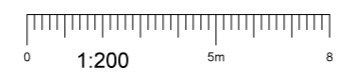

100mm
50mm
10mm

NOTES:
1. ALL DIMENSIONS IN MM UNLESS OTHERWISE NOTED.

Master: M002	MBNL / EE / H3G	Project: NTQ	Purpose of Issue: GA	Issue: B
Date: 13/12/2022	Drawn: TN	Revision / Upgrade Description: Minor Issue - Stepper added and dish frames amended as PAC fault comments.		
Checked: TAN	Approved: T.Newman			
Master: M001	MBNL / EE / H3G	Project: NTQ	Purpose of Issue: GA	Issue: A
Date: 07/12/2022	Drawn: D. Izzett	Revision / Upgrade Description: First Issue - Site nomination dated: 10-02-2021		
Checked: S. Lawrence	Approved: T.Newman			

Hutchison 3G UK Limited
Green Park
450 Longwater Avenue
Reading
RG2 3UR
H3G Base Station Information Line
0845 6043000
Available 8am-6pm Monday to Friday

Hatfield Business Park
Hatfield
Hertfordshire
AL10 9BW
Tel: 01707 315000
Fax: 01707 319001

MBNL Mobile Broadband Network Limited
Sixth Floor, Thames Tower, Station Road, Reading, RG1 1LX

Design Consultant & Principal Contractor:

A part of WGroupServices

WALDON TELECOM
ROSEMOUNT HOUSE
ROSEMOUNT AVENUE
WEST BYFLEET
SURREY
KT14 6LB
TEL : 01932 411011
FAX : 01932 411012

Site Name: **JAMESON HOUSE**

Site ID: **1631063**

Address: **GLASSHOUSE WALK
VAUXHALL
LONDON
SE11 5EX**

Title: **100 EXISTING SITE PLAN**

Project: **NTQ**

Purpose of Issue: **GENERAL ARRANGEMENT**

EE Cell ID: 98394	MBNL Cell ID: LAM199	3UK Cell ID: SE1535
-----------------------------	--------------------------------	-------------------------------

Master Drawing No: **1631063_LAM199_98394_SE1535_M002** Issue: **B**